

NOTES:

- Opening schedule may change according to the structural design.
- The layout of columns and beams may change according to the structural design.
- Number of steps may change according to the plinth and parking height desired.
- Thickness of walls is only proposed. It may have to change based on the structural design to avoid column/beam projections.
- The Contractor and the Consultant shall bear no responsibility whatsoever where any drawings provided by it/them in relation to the project / Said Works, does not comply with any applicable laws including the bye-laws of the building/society where such project is situated. Further, it is clarified that it shall be the responsibility of the Owner to ensure any and all compliance of the drawings provided by the Contractor/Consultant.

REV.

CONCEPT - R2

AREA STATEMENT

Name	Area
ROAD LEVEL	
SITE	1209 SF
GROUND FLOOR LEVEL	
BUILTUP AREA	102 SF
PARKING	1053 SF

NOTES

FLOOR HEIGHT - 10'
 PLINTH HEIGHT- 1'6"
 NO.OF STEPS -19
 RISER HEIGHT - 6"

 WALL THICKNESS :
 EXTERNAL WALL=6"
 INTERNAL WALL=4"

ARCHITECT

NIKITA POTADAR

Door Schedule			
Mark	Width	Height	Count

GROUND FLOOR LEVEL			
D1	3' - 0"	7' - 0"	1

Window Schedule					
Mark	Width	Height	Sill Height	Head Height	Count

GROUND FLOOR LEVEL					
W1	3' - 0"	4' - 0"	6' - 6"	10' - 6"	1

Brick & Bolt

Clayworks CBD, Shoba Alexander Plaza, Ashok Nagar, Bengaluru, Karnataka- 560025

Project
Residence for Mrs.Saritha

CRN
 318937


Drg. No.
 A101

Date
 30.02.2024

Drawing Title
 GROUND FLOOR PLAN

Scale
 1 : 55



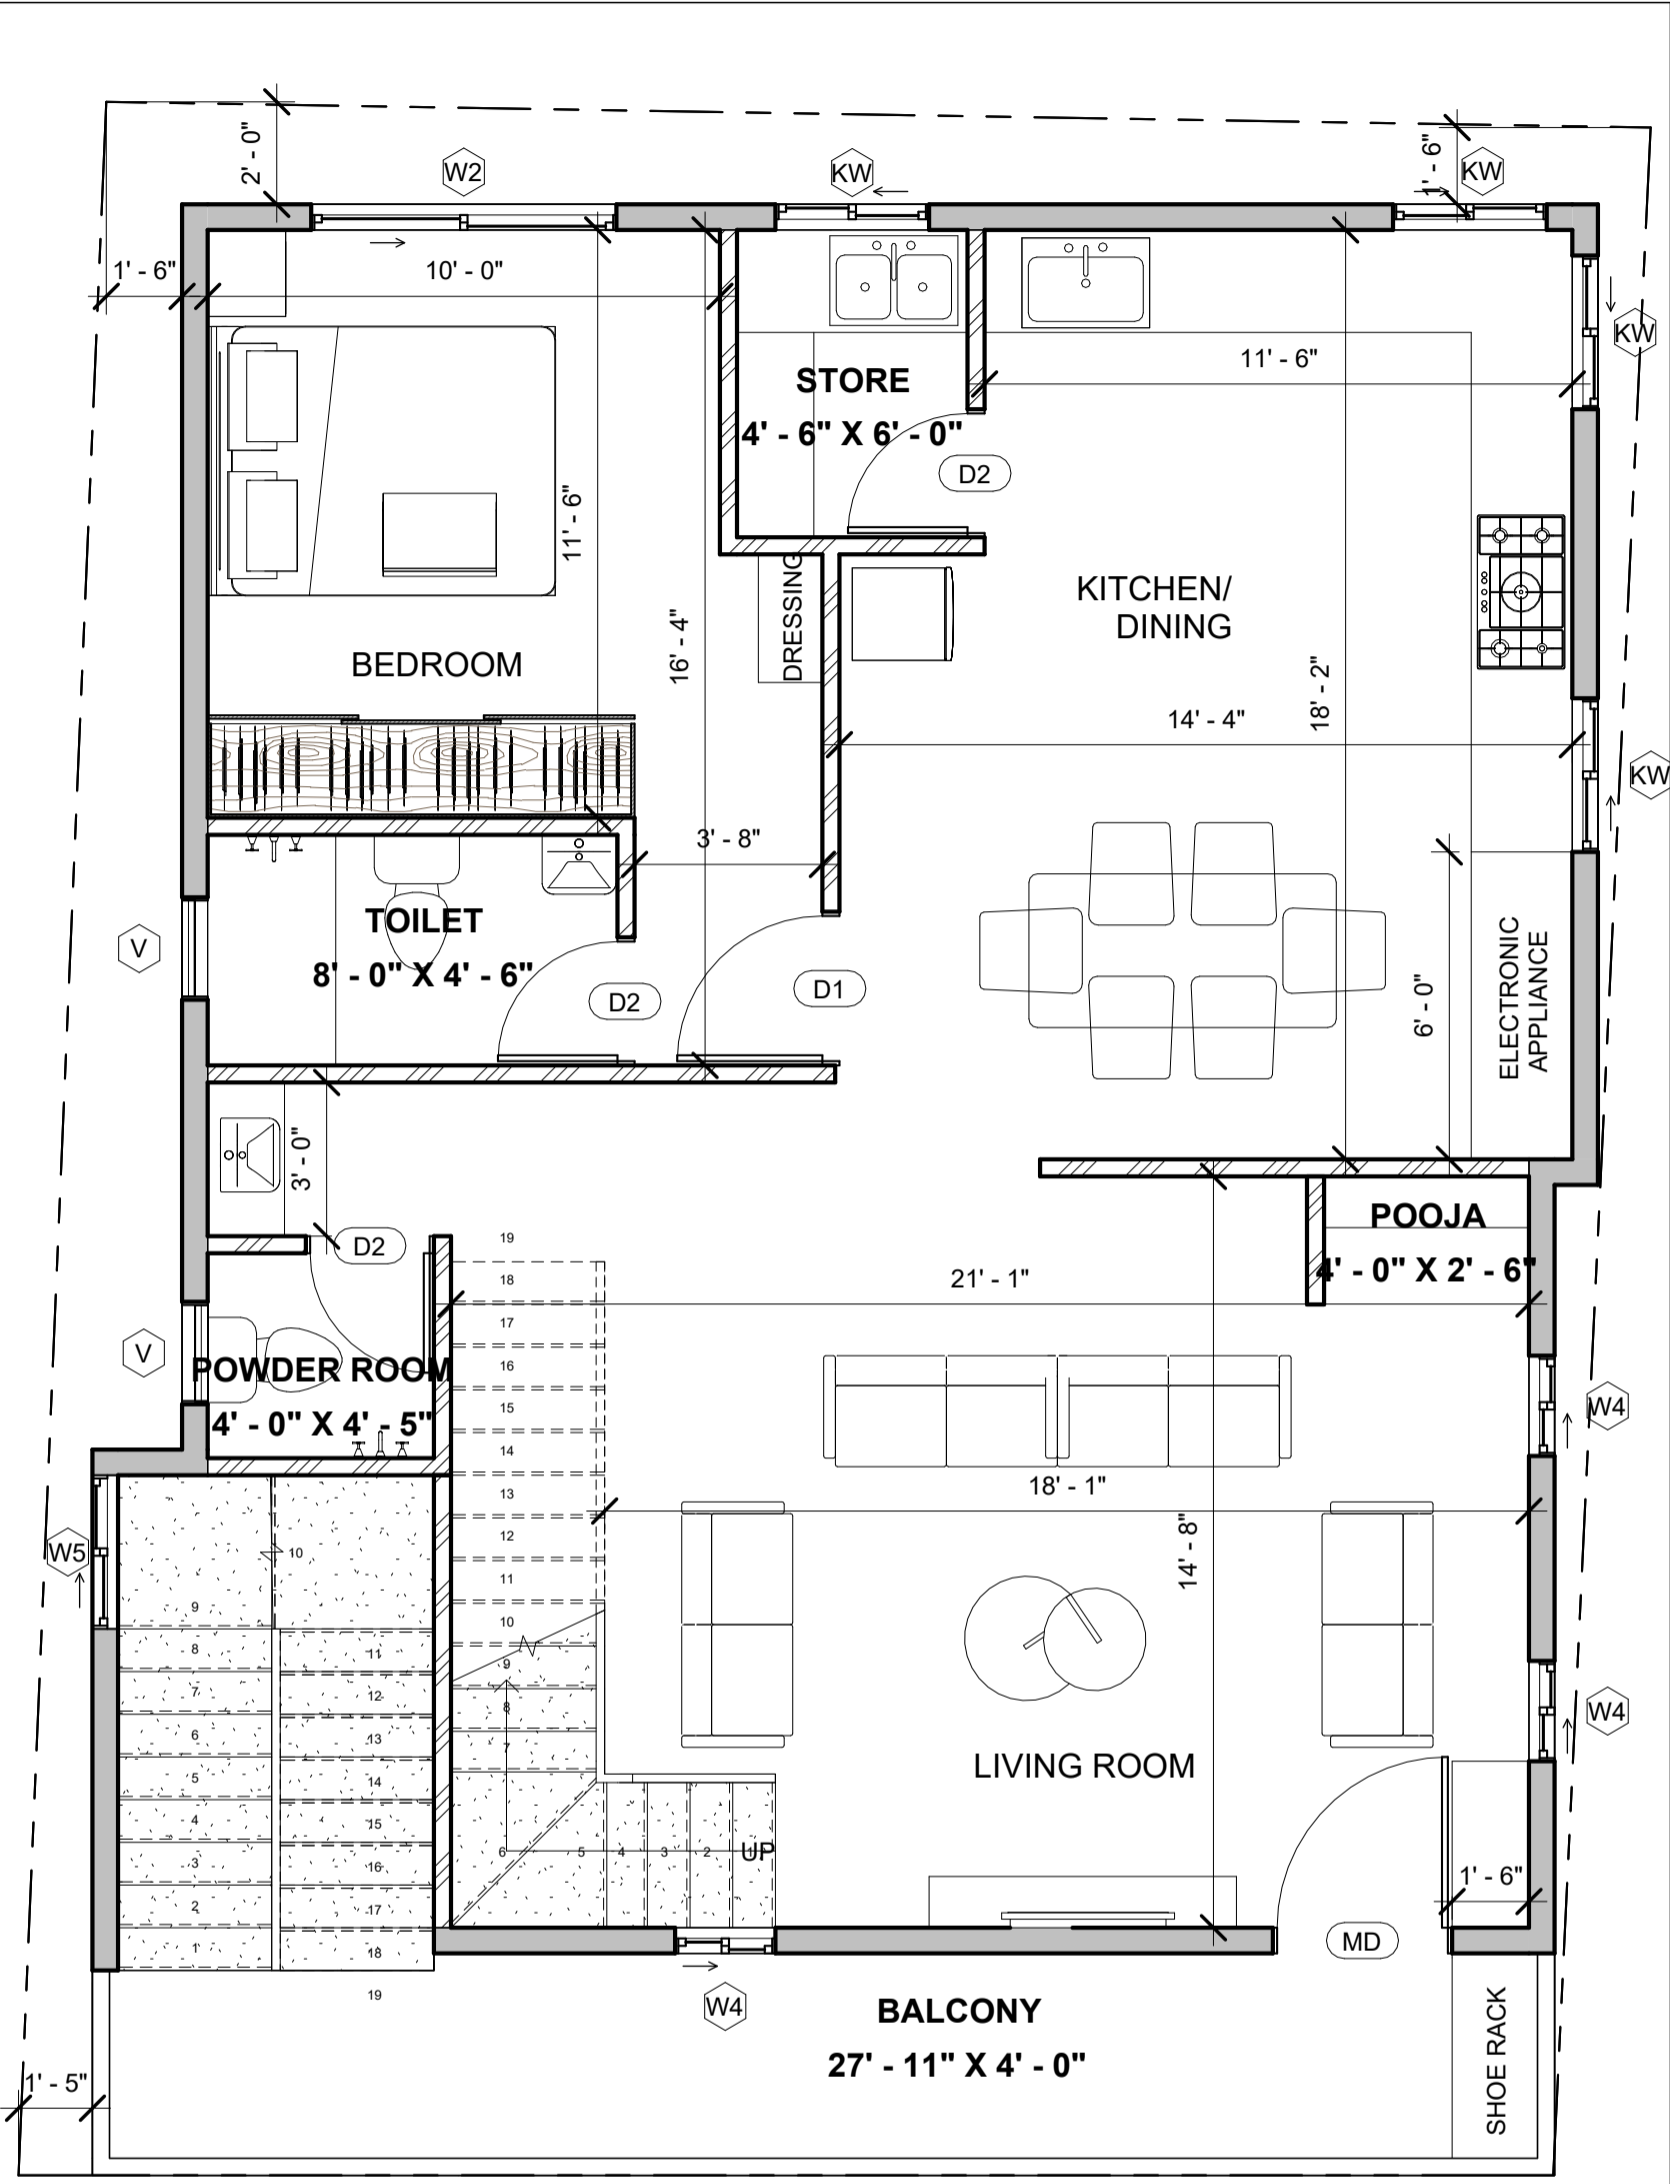

NOTES:

- Opening schedule may change according to the structural design.
- The layout of columns and beams may change according to the structural design.
- Number of steps may change according to the plinth and parking height desired.
- Thickness of walls is only proposed. It may have to change based on the structural design to avoid column/beam projections.

The Contractor and the Consultant shall bear no responsibility whatsoever where any drawings provided by it/them in relation to the project / Said Works, does not comply with any applicable laws including the bye-laws of the building/society where such project is situated. Further, it is clarified that it shall be the responsibility of the Owner to ensure any and all compliance of the drawings provided by the Contractor/Consultant.

REV.
CONCEPT - R2

AREA STATEMENT

Name	Area
FIRST FLOOR LEVEL	
BALCONY	121 SF
BUILTUP AREA	950 SF

NOTES

FLOOR HEIGHT - 10'
PLINTH HEIGHT- 1'6"
NO.OF STEPS -19
RISER HEIGHT - 6"

WALL THICKNESS :
EXTERNAL WALL=6"
INTERNAL WALL=4"

ARCHITECT
NIKITA POTADAR

Door Schedule

Mark	Width	Height	Count
------	-------	--------	-------

FIRST FLOOR LEVEL

D1	3' - 0"	7' - 0"	1
D2	2' - 6"	7' - 0"	3
MD	3' - 6"	7' - 0"	1

Window Schedule

Mark	Width	Height	Sill Height	Head Height	Count
------	-------	--------	-------------	-------------	-------

FIRST FLOOR LEVEL

KW	3' - 0"	3' - 0"	4' - 0"	7' - 0"	2
KW1	3' - 0"	3' - 0"	4' - 0"	7' - 0"	2
V	2' - 0"	2' - 0"	5' - 0"	7' - 0"	2
W1	3' - 0"	4' - 0"	6' - 6"	10' - 6"	1
W2	6' - 0"	4' - 0"	3' - 0"	7' - 0"	1
W4	2' - 0"	5' - 0"	2' - 0"	7' - 0"	3

Brick & Bolt
Clayworks CBD, Shoba Alexander Plaza, Ashok Nagar, Bengaluru, Karnataka- 560025

Project
Residence for Mrs.Saritha


CRN
318937


Drawing Title
FIRST FLOOR PLAN

Drg. No.
A102

Date
30.02.2024

Scale
1 : 45

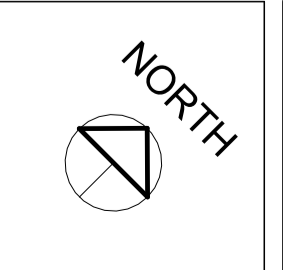

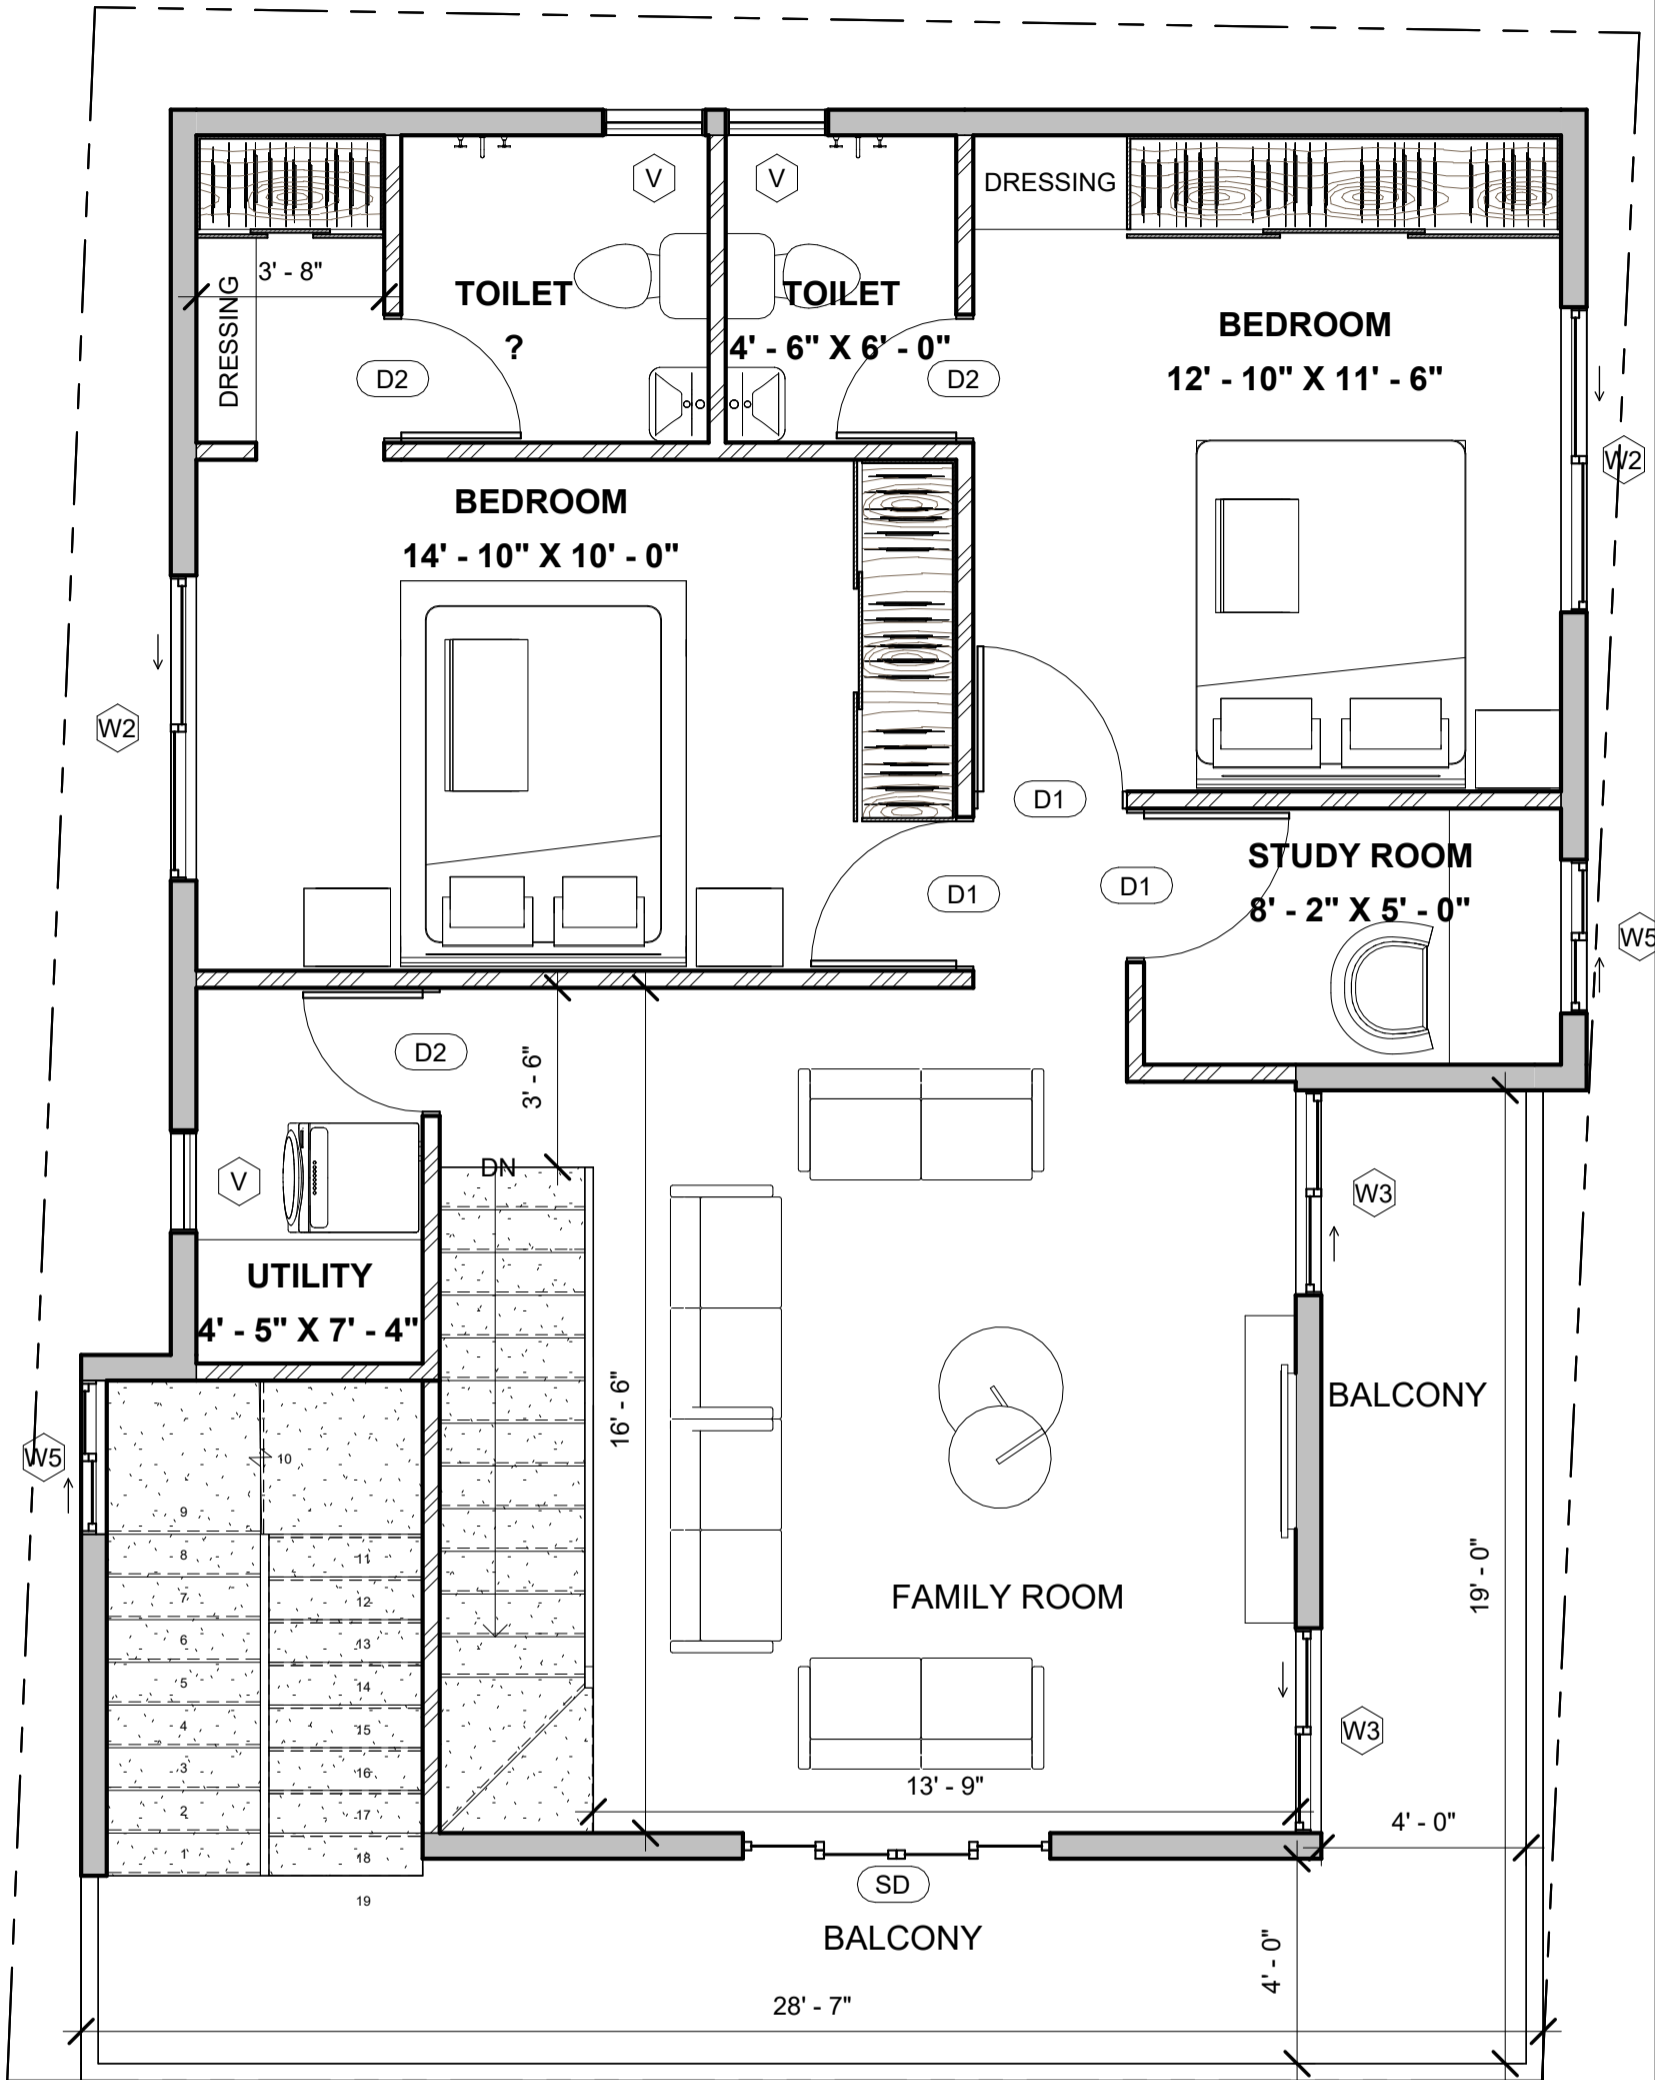

NOTES:

- Opening schedule may change according to the structural design.
- The layout of columns and beams may change according to the structural design.
- Number of steps may change according to the plinth and parking height desired.
- Thickness of walls is only proposed. It may have to change based on the structural design to avoid column/beam projections.

The Contractor and the Consultant shall bear no responsibility whatsoever where any drawings provided by it/them in relation to the project / Said Works, does not comply with any applicable laws including the bye-laws of the building/society where such project is situated. Further, it is clarified that it shall be the responsibility of the Owner to ensure any and all compliance of the drawings provided by the Contractor/Consultant.

REV.
CONCEPT - R2

AREA STATEMENT

Name	Area
SECOND FLOOR LEVEL	
BALCONY	186 SF
BUILTUP AREA	885 SF

NOTES

FLOOR HEIGHT - 10'
PLINTH HEIGHT - 1'6"
NO.OF STEPS - 19
RISER HEIGHT - 6"

WALL THICKNESS :
EXTERNAL WALL=6"
INTERNAL WALL=4"

ARCHITECT
NIKITA POTADAR

Door Schedule

Mark	Width	Height	Count
------	-------	--------	-------

SECOND FLOOR LEVEL


D1	3' - 0"	7' - 0"	3
D2	2' - 6"	7' - 0"	3
SD	6' - 0"	7' - 0"	1


Window Schedule

Mark	Width	Height	Sill Height	Head Height	Count
------	-------	--------	-------------	-------------	-------

SECOND FLOOR LEVEL

V	2' - 0"	2' - 0"	5' - 0"	7' - 0"	3
W1	3' - 0"	4' - 0"	6' - 6"	10' - 6"	1
W2	6' - 0"	4' - 0"	3' - 0"	7' - 0"	2
W3	4' - 0"	4' - 0"	3' - 0"	7' - 0"	2
W5	3' - 0"	4' - 0"	3' - 0"	7' - 0"	1

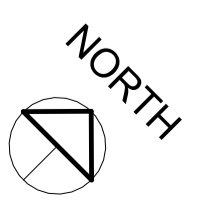

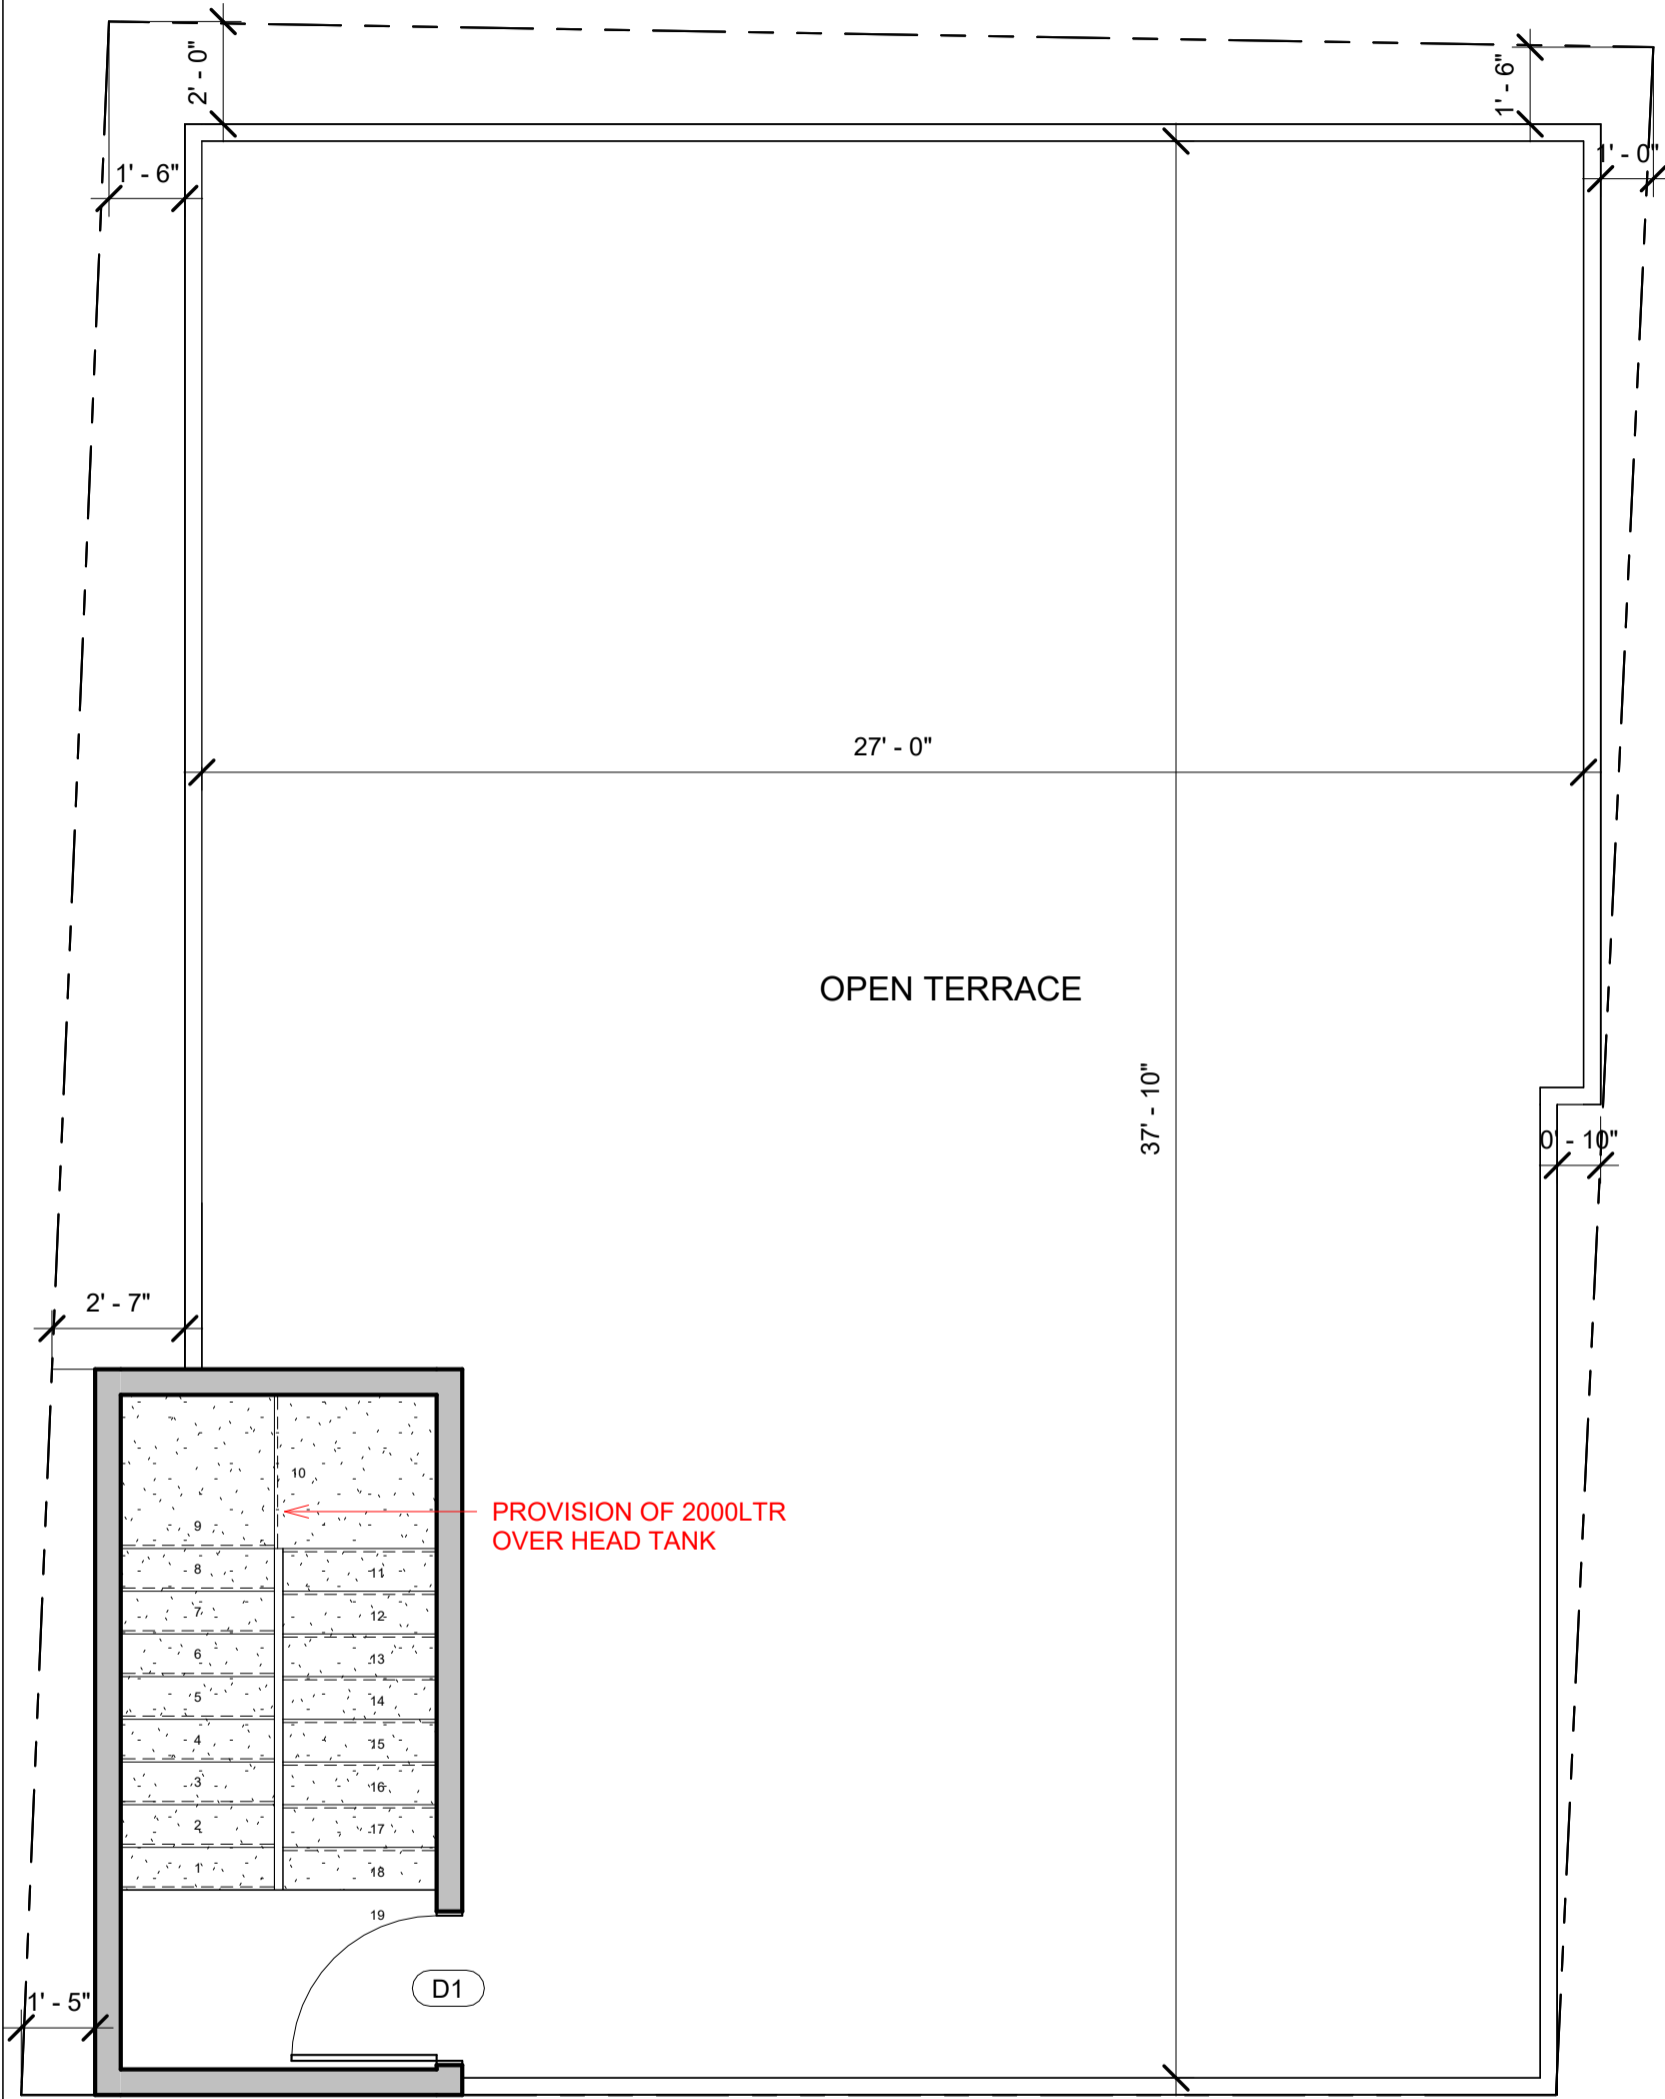

NOTES:

- Opening schedule may change according to the structural design.
- The layout of columns and beams may change according to the structural design.
- Number of steps may change according to the plinth and parking height desired.
- Thickness of walls is only proposed. It may have to change based on the structural design to avoid column/beam projections.
- The Contractor and the Consultant shall bear no responsibility whatsoever where any drawings provided by it/them in relation to the project / Said Works, does not comply with any applicable laws including the bye-laws of the building/society where such project is situated. Further, it is clarified that it shall be the responsibility of the Owner to ensure any and all compliance of the drawings provided by the Contractor/Consultant.

REV.

CONCEPT - R2

AREA STATEMENT

Name	Area
------	------

TERRACE FLOOR LEVEL

BUILTUP AREA	102 SF
--------------	--------

NOTES

FLOOR HEIGHT - 10'
 PLINTH HEIGHT- 1'6"
 NO.OF STEPS -19
 RISER HEIGHT - 6"

WALL THICKNESS :
 EXTERNAL WALL=6"
 INTERNAL WALL=4"

ARCHITECT

NIKITA POTADAR

Door Schedule

Mark	Width	Height	Count
------	-------	--------	-------

TERRACE FLOOR LEVEL

D1	3' - 0"	7' - 0"	1
----	---------	---------	---

Brick & Bolt

Clayworks CBD, Shoba Alexander Plaza, Ashok Nagar, Bengaluru, Karnataka- 560025

Project
Residence for Mrs.Saritha

CRN
 318937

Drg. No.
 A104

Date
 30.02.2024

Drawing Title
 TERRACE FLOOR PLAN

Scale
 1 : 45

