

Brick & Bolt


Mr. RATHNA
PRAKASH

Ground Floor Plan

Project number	CRN 139190
Date	27 june 2022
Drawn by	Chaitra

A101

NTS

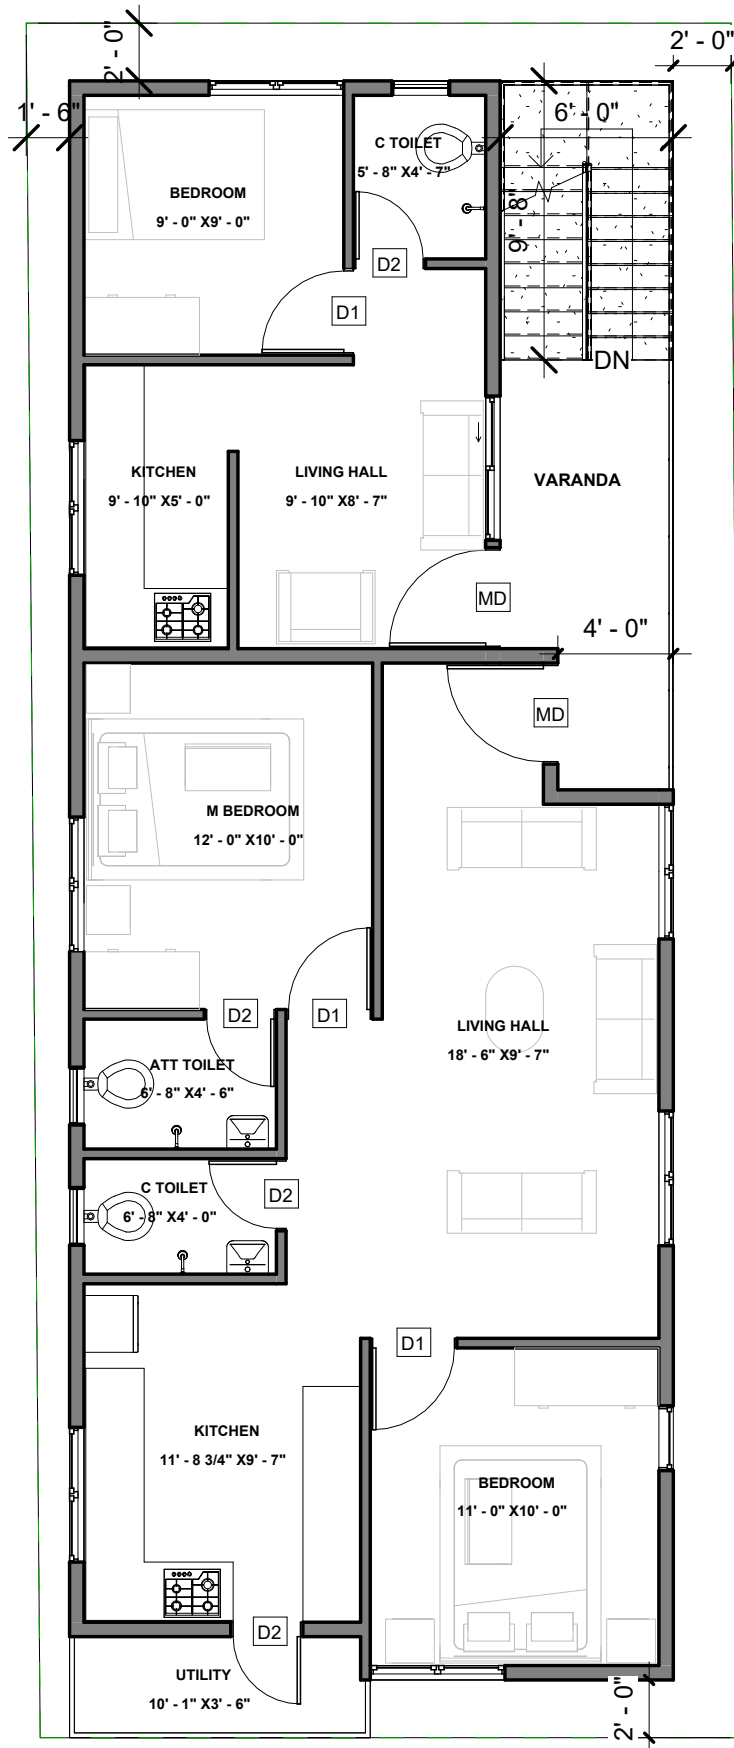

FIRST FLOOR BUILTUP AREA-1063.9 SFT
 VARANDA AREA-79.6 SFT
 UTILITY AREA-35.5

Brick & Bolt


Mr. RATHNA
 PRAKASH

First Floor Plan

Project number	CRN 139190
Date	27 june 2022
Drawn by	Chaitra

A102

NTS

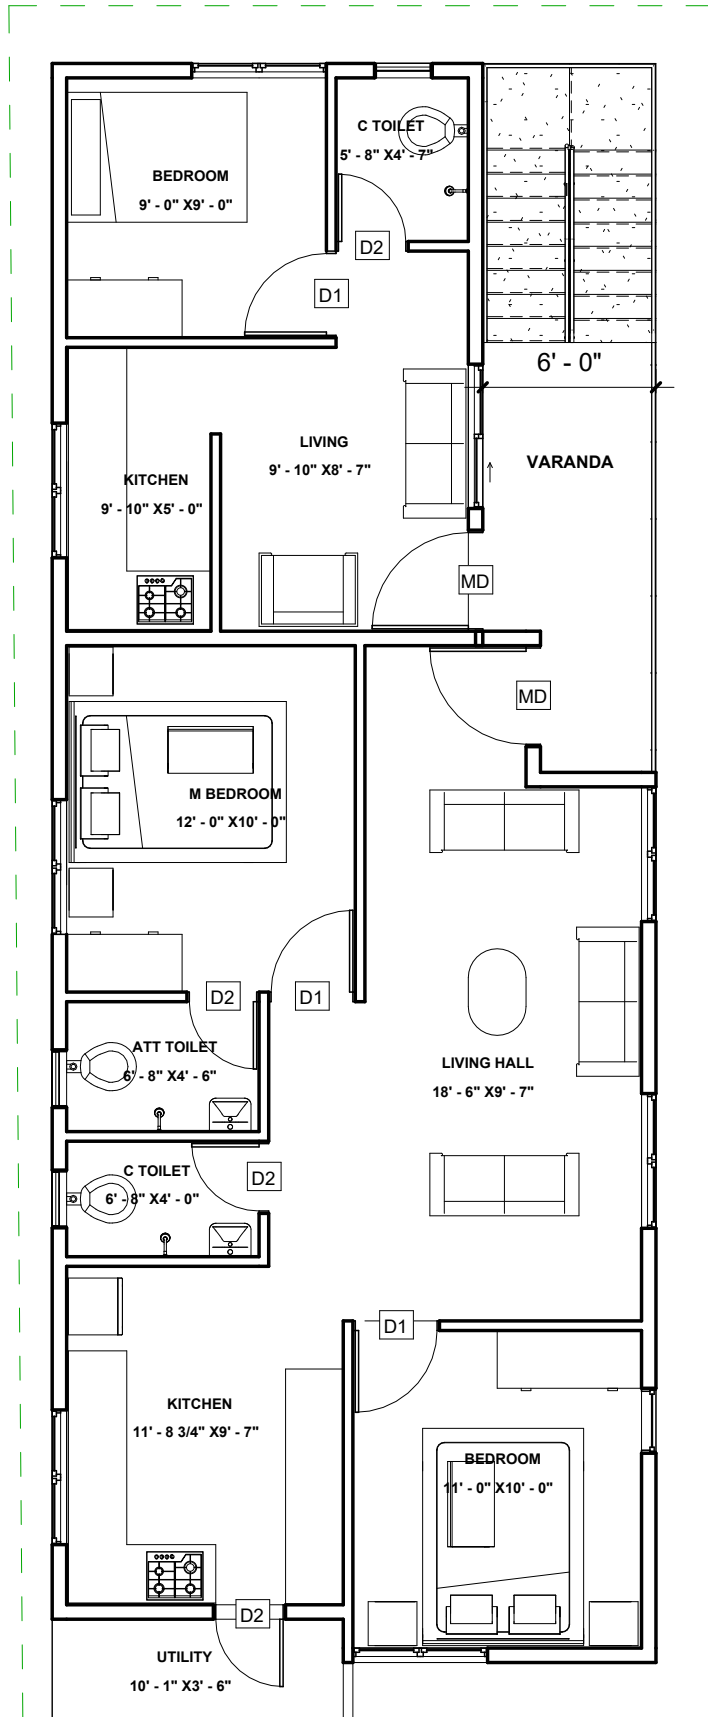

SECOND FLOOR BUILTUP AREA-1063.9 SFT
 VARANDA AREA-79.6 SFT
 UTILITY AREA-35.5




Mr. RATHNA
 PRAKASH

Second Floor Plan

Project number	CRN 139190
Date	27 june 2022
Drawn by	CHAITRA

A103

NTS

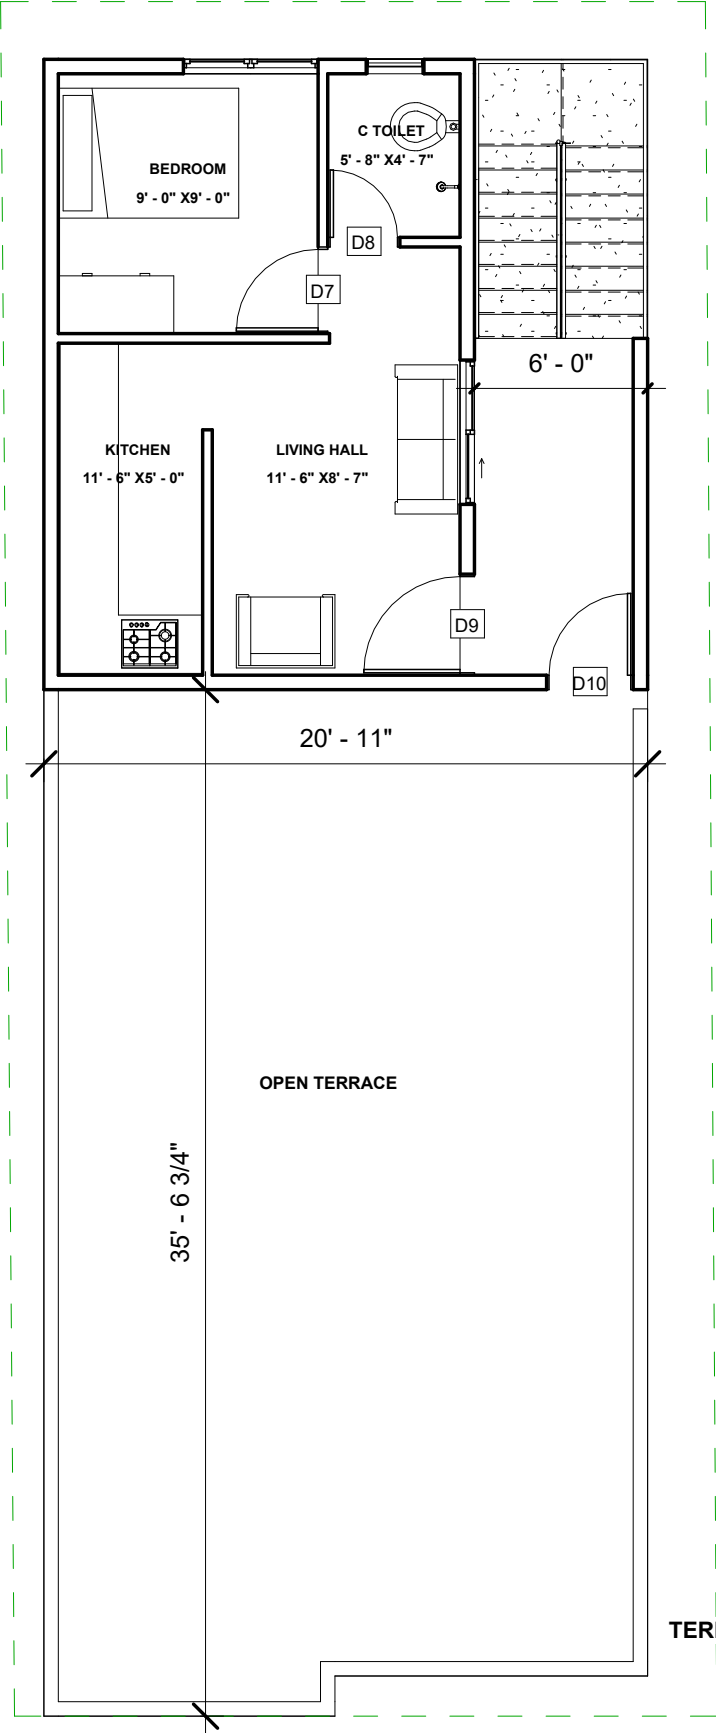

TERRACE FLOOR BUILTUP AREA-456.7 SFT

Brick & Bolt

Mr. RATHNA
PRAKASH

TERRACE FLOOR

Project number	CRN 139190
Date	27 june 2022
Drawn by	CHAITRA

A104

NTS