

NOTES:

- Opening schedule may change according to the structural design.
- The layout of columns and beams may change according to the structural design.
- Number of steps may change according to the plinth and parking height desired.
- Thickness of walls is only proposed. It may have to change based on the structural design to avoid column/beam projections.
- The Contractor and the Consultant shall bear no responsibility whatsoever where any drawings provided by it/them in relation to the project / Said Works, does not comply with any applicable laws including the bye-laws of the building/society where such project is situated. Further, it is clarified that it shall be the responsibility of the Owner to ensure any and all compliance of the drawings provided by the Contractor/Consultant.

REV.

AREA STATEMENT

Ground floor area : 679 sft
 Parking : 349 sft

First floor : 847 sft
 Private balcony : 77 sft
 Open terrace : 119 sft

Headroom : 144 sft

DOOR SCHEDULE


Main door MD : 3'6" x 7'0"
 Flush door D1 : 3'0" x 7'0"
 Toilet/Utility door D2 : 2'6" x 7'0"
 French door SD : 9'6" x 7'0"
 French door SD2 : 5'0" x 7'0"

WINDOW SCHEDULE

Sliding window W1 : 6'0" x 4'0"
 Sliding window W2 : 4'0" x 4'0"
 Openable window W3 : 2'0" x 4'0"
 Kitchen window KW : 4'0" x 3'6"
 Ventilator V : 2'0" x 2'0"

LEGENDS

Note :

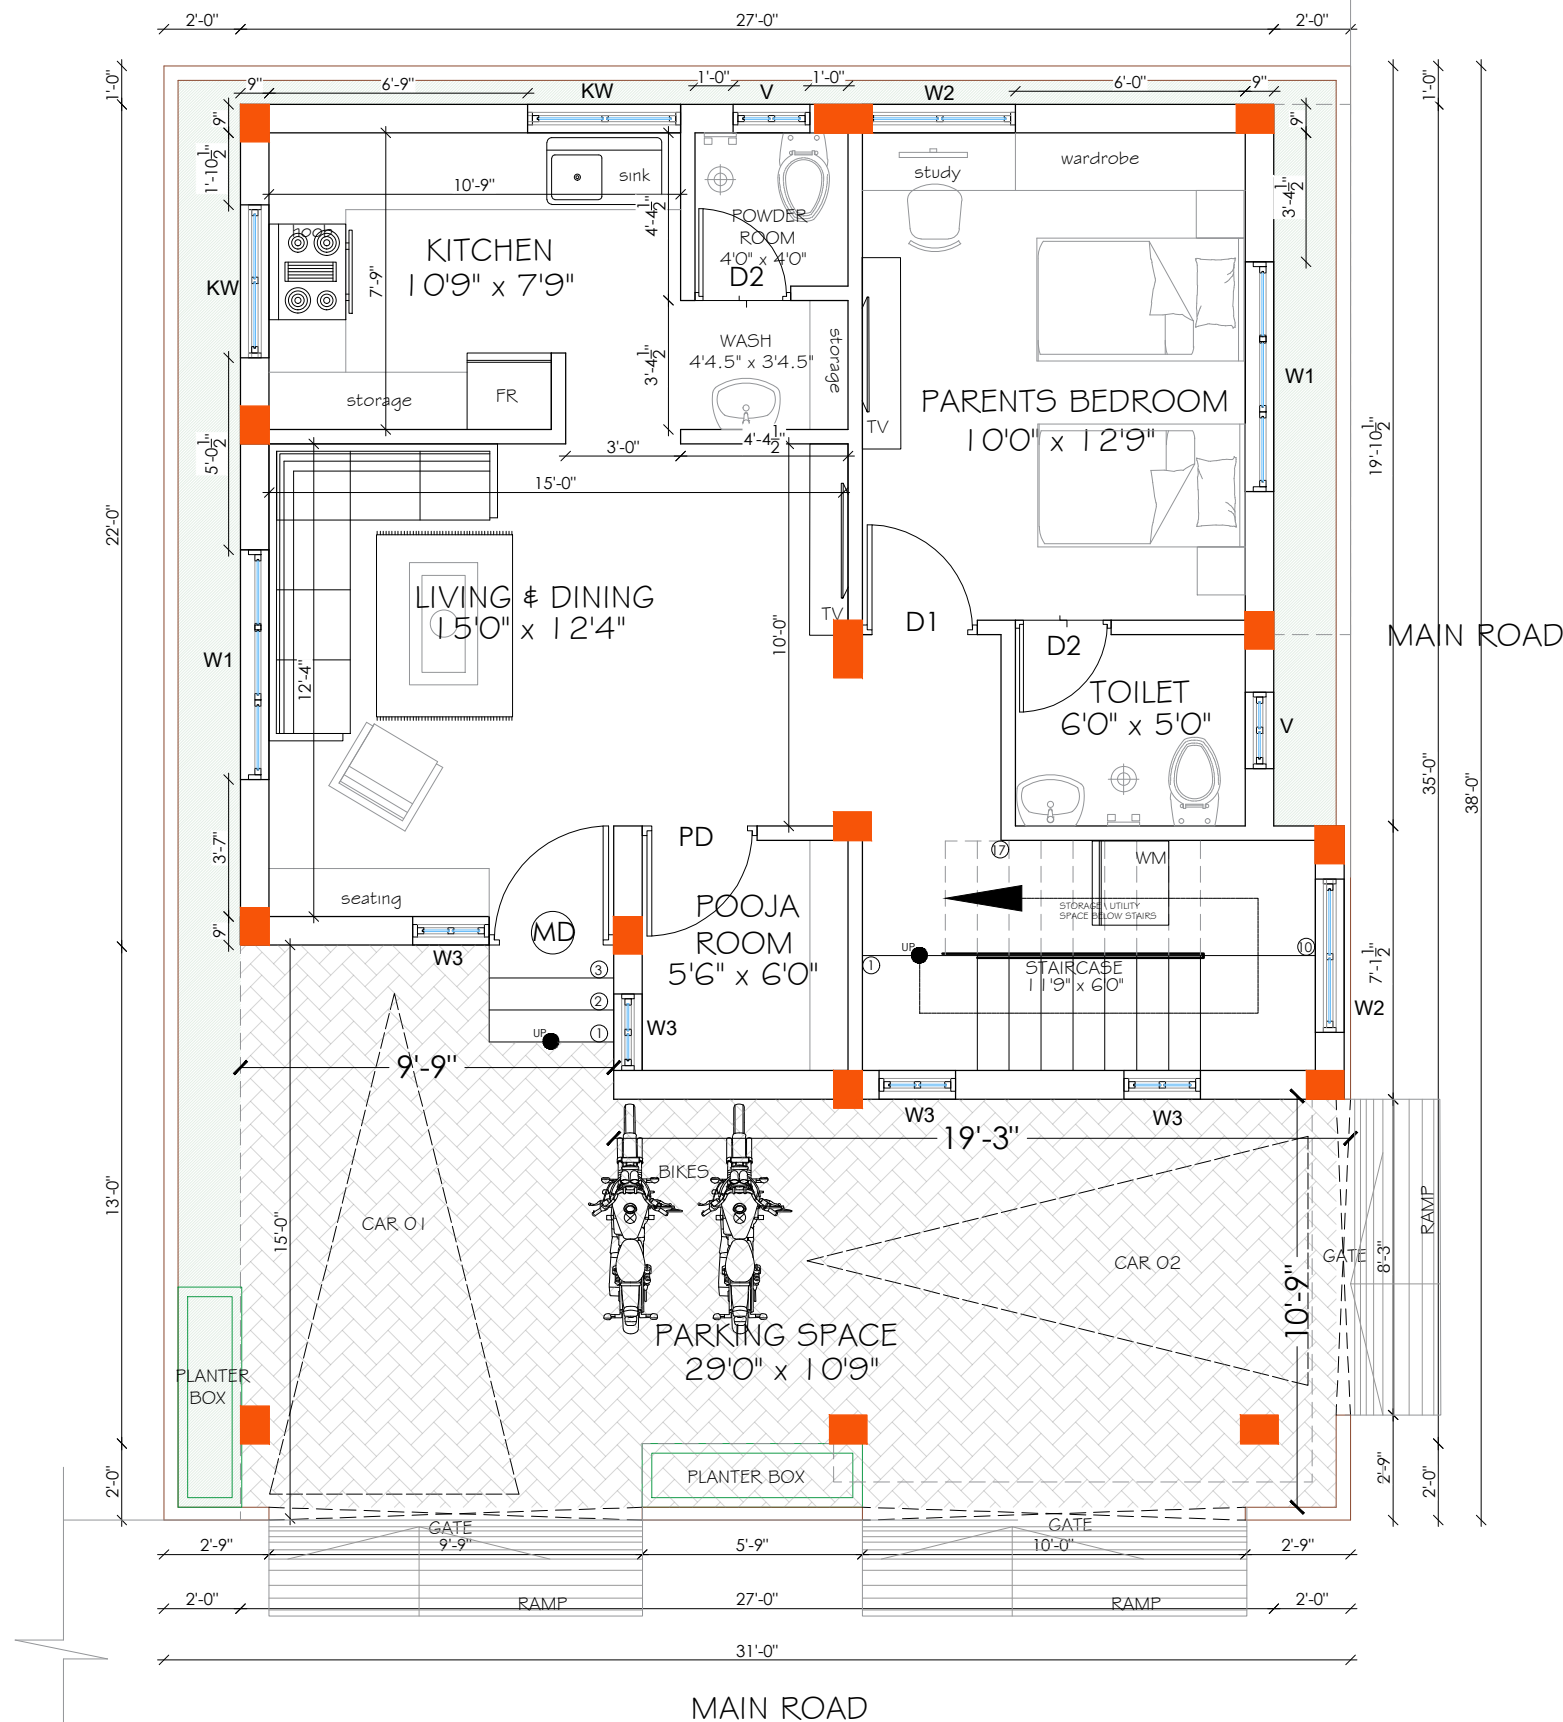

BRICK & BOLT

Project
M/s.Sanathi Residence

CRN
 185095

Drg. No.
 A101

Date
 21/02/23

Equinox Managed Workspace,
 Block II - Ground Floor, 6/13 North
 Avenue , Kesavaperumalpuram ,
 R.A Puram, Chennai - 600028

Drawing Title
Ground floor plan



North

NOTES:

- Opening schedule may change according to the structural design.
- The layout of columns and beams may change according to the structural design.
- Number of steps may change according to the plinth and parking height desired.
- Thickness of walls is only proposed. It may have to change based on the structural design to avoid column/beam projections.
- The Contractor and the Consultant shall bear no responsibility whatsoever where any drawings provided by it/them in relation to the project / Said Works, does not comply with any applicable laws including the bye-laws of the building/society where such project is situated. Further, it is clarified that it shall be the responsibility of the Owner to ensure any and all compliance of the drawings provided by the Contractor/Consultant.

REV.

AREA STATEMENT

Ground floor area : 679 sft
 Parking : 349 sft

First floor : 847 sft
 Private balcony : 77 sft
 Open terrace : 119 sft

Headroom : 144 sft

DOOR SCHEDULE


Main door MD : 3'6" x 7'0"
 Flush door D1 : 3'0" x 7'0"
 Toilet/Utility door D2 : 2'6" x 7'0"
 French door SD : 9'6" x 7'0"
 French door SD2 : 5'0" x 7'0"

WINDOW SCHEDULE

Sliding window W1 : 6'0" x 4'0"
 Sliding window W2 : 4'0" x 4'0"
 Openable window W3 : 2'0" x 4'0"
 Kitchen window KW : 4'0" x 3'6"
 Ventilator V : 2'0" x 2'0"

LEGENDS

Note :

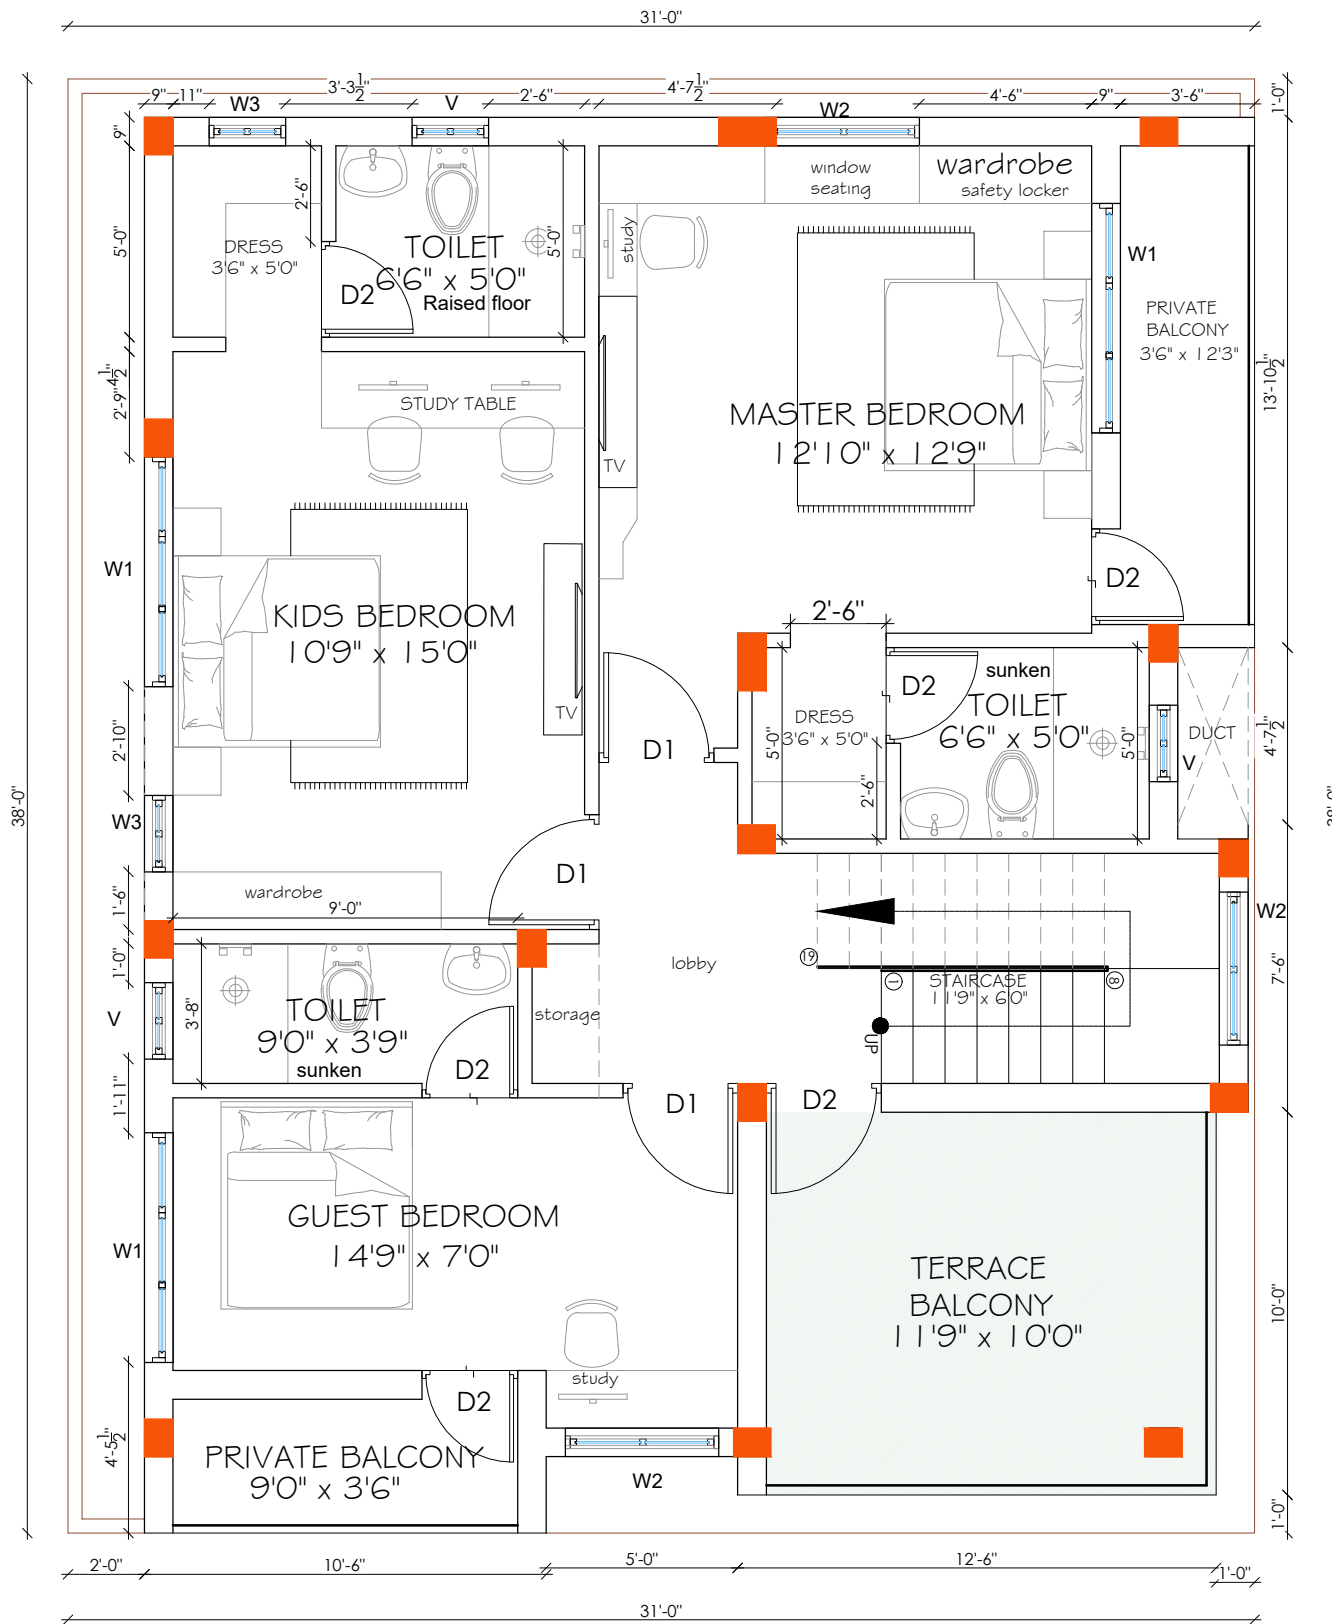

BRICK & BOLT


Project
M/s.Sanathi Residence

CRN
 185095

Drg. No.
 A101

Date
 21/02/23

Drawing Title
 Ground floor plan

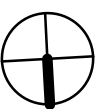

North

Equinox Managed Workspace,
 Block II - Ground Floor, 6/13 North
 Avenue , Kesavaperumalpuram ,
 R.A Puram, Chennai - 600028

NOTES:

- Opening schedule may change according to the structural design.
- The layout of columns and beams may change according to the structural design.
- Number of steps may change according to the plinth and parking height desired.
- Thickness of walls is only proposed. It may have to change based on the structural design to avoid column/beam projections.
- The Contractor and the Consultant shall bear no responsibility whatsoever where any drawings provided by it/them in relation to the project / Said Works, does not comply with any applicable laws including the bye-laws of the building/society where such project is situated. Further, it is clarified that it shall be the responsibility of the Owner to ensure any and all compliance of the drawings provided by the Contractor/Consultant.

REV.

AREA STATEMENT

Ground floor area : 679 sft
 Parking : 349 sft

First floor : 847 sft
 Private balcony : 77 sft
 Open terrace : 119 sft

Headroom : 144 sft

DOOR SCHEDULE


Main door MD : 3'6" x 7'0"
 Flush door D1 : 3'0" x 7'0"
 Toilet/Utility door D2 : 2'6" x 7'0"
 French door SD : 9'6" x 7'0"
 French door SD2 : 5'0" x 7'0"

WINDOW SCHEDULE

Sliding window W1 : 6'0" x 4'0"
 Sliding window W2 : 4'0" x 4'0"
 Openable window W3 : 2'0" x 4'0"
 Kitchen window KW : 4'0" x 3'6"
 Ventilator V : 2'0" x 2'0"

LEGENDS

Note :

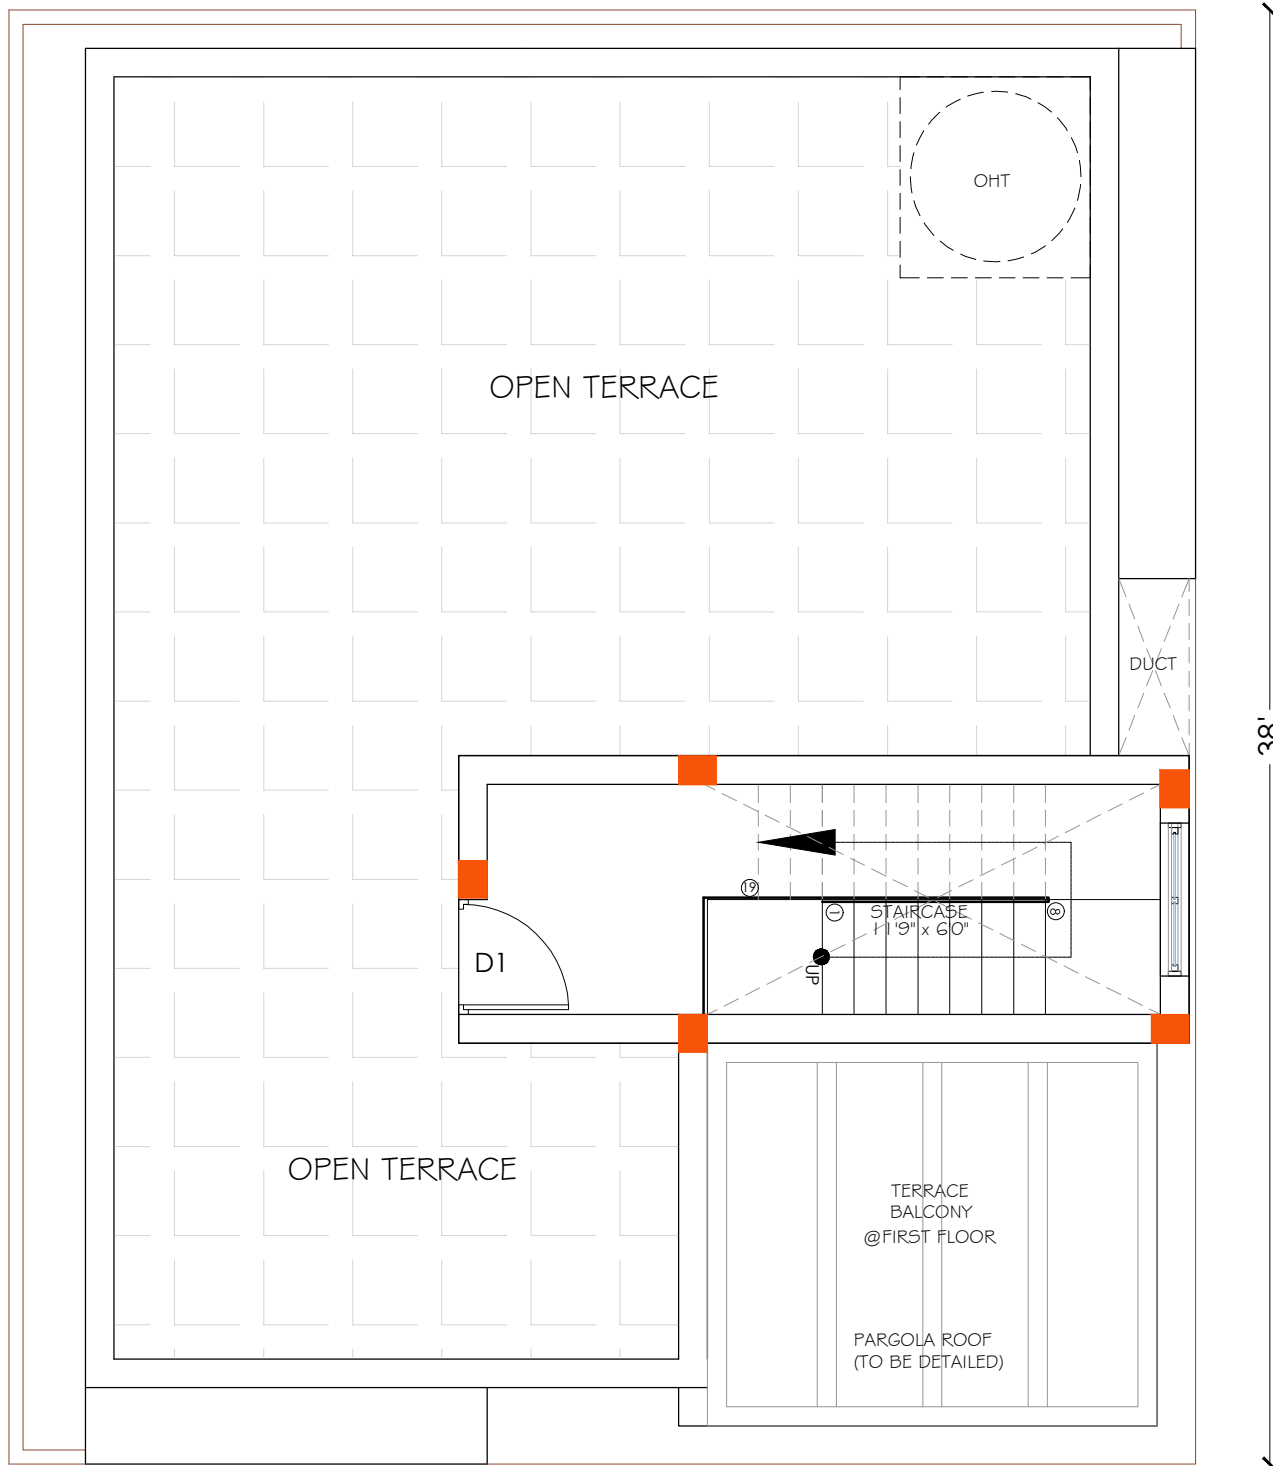

BRICK & BOLT

Equinox Managed Workspace,
 Block II - Ground Floor, 6/13 North
 Avenue , Kesavaperumalpuram ,
 R.A Puram, Chennai - 600028

Project
M/s.Sanathi Residence

CRN
 185095

Drg. No.
 A101

Date
 21/02/23

Drawing Title
 Ground floor plan



North