

ROAD

AREA STATEMENT
 Built-up - 534.2 sqft
 Parking - 257.0 sqft
 Verandah - 64.4 sqft

Brick & Bolt

Clayworks, 16/2, 2nd Floor, Shoba Alexander Plaza, Commissariat Road, Ashok Nagar, Bengaluru, Karnataka 560025

NOTES:
 -All dimensions are in feet and inches.
 -Drawings to be read & not measured.

Details will supercede all drawings.

Project
Residence for Mr Hasan


Project No.
 CRN57172


Drg. No.
 A101

Date
 19/03/2021

Drawing Title
 Ground Floor Plan

Scale
 1" = 5'-0"

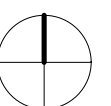

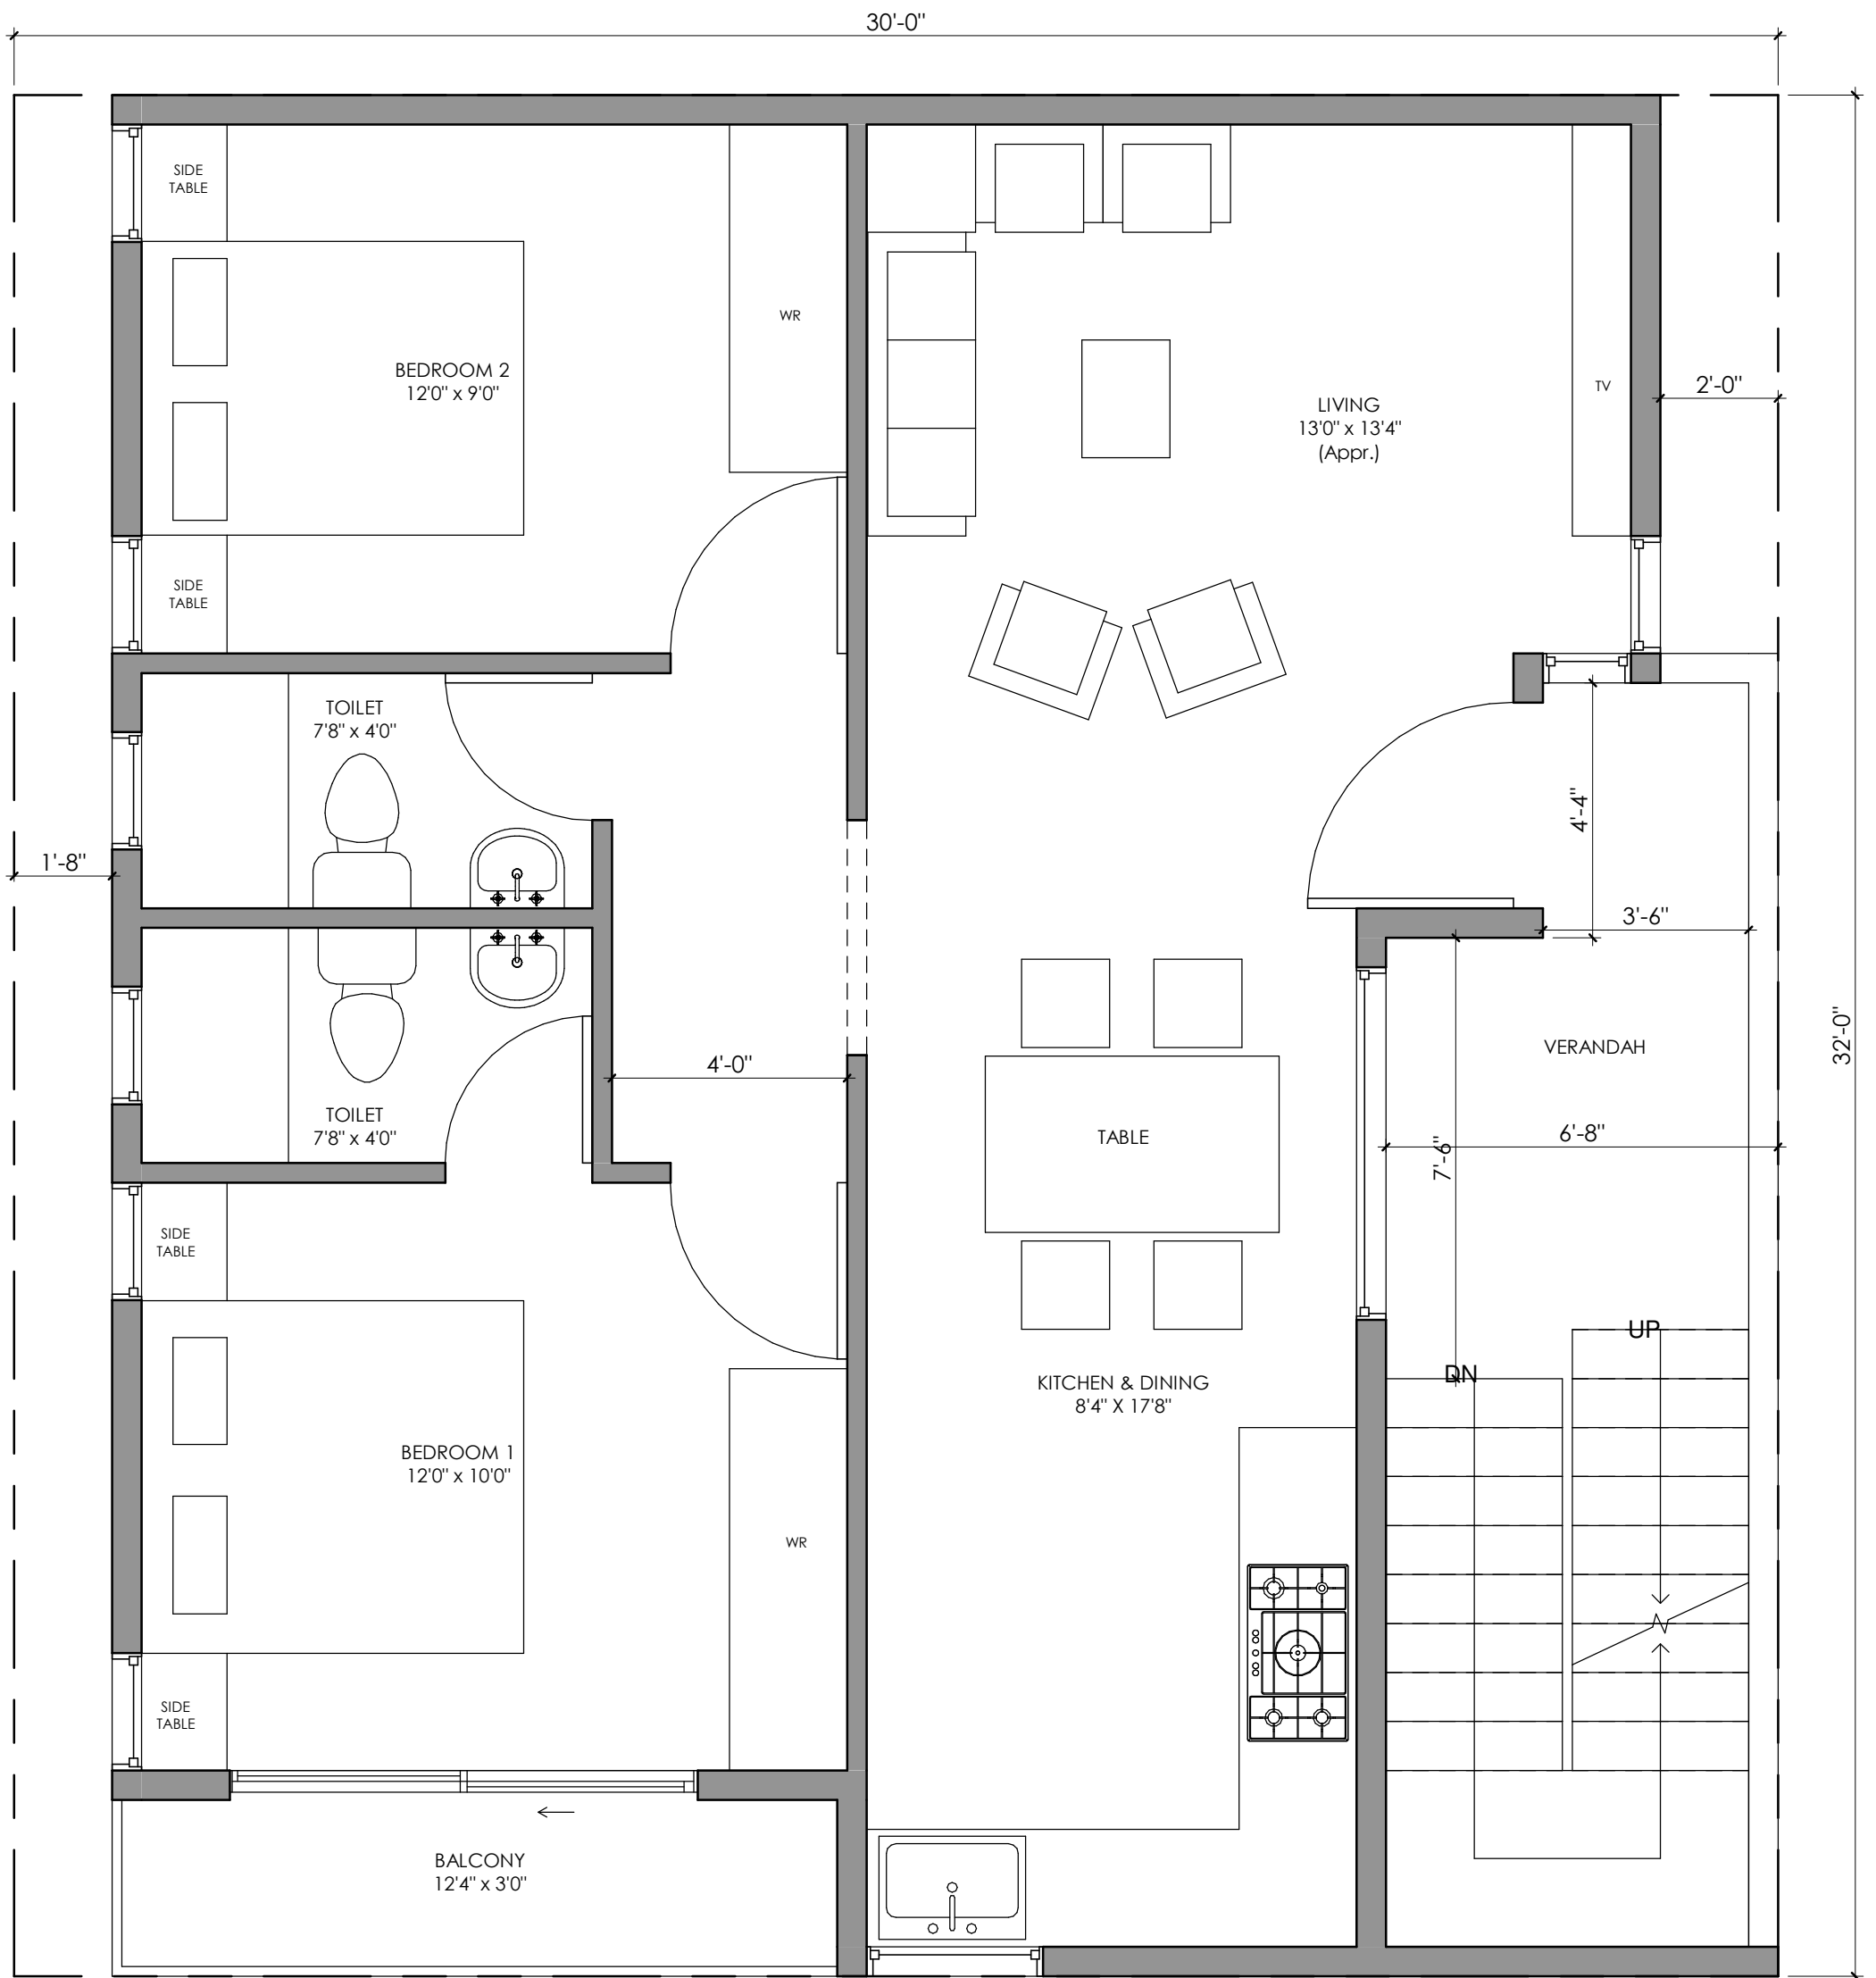

AREA STATEMENT
 Built-up - 785.2 sqft
 Verandah - 65.4 sqft
 Balcony - 37.0 sqft

Brick & Bolt

Clayworks, 16/2, 2nd Floor, Shoba Alexander Plaza, Commissariat Road, Ashok Nagar, Bengaluru, Karnataka 560025

NOTES:
 -All dimensions are in feet and inches.
 -Drawings to be read & not measured.

Details will supercede all drawings.

Project
Residence for Mr Hasan


Project No.
 CRN57172


Drg. No.
 A102

Date
 19/03/2021

Drawing Title
 First Floor Plan

Scale
 1" = 5'-0"

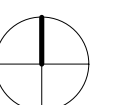

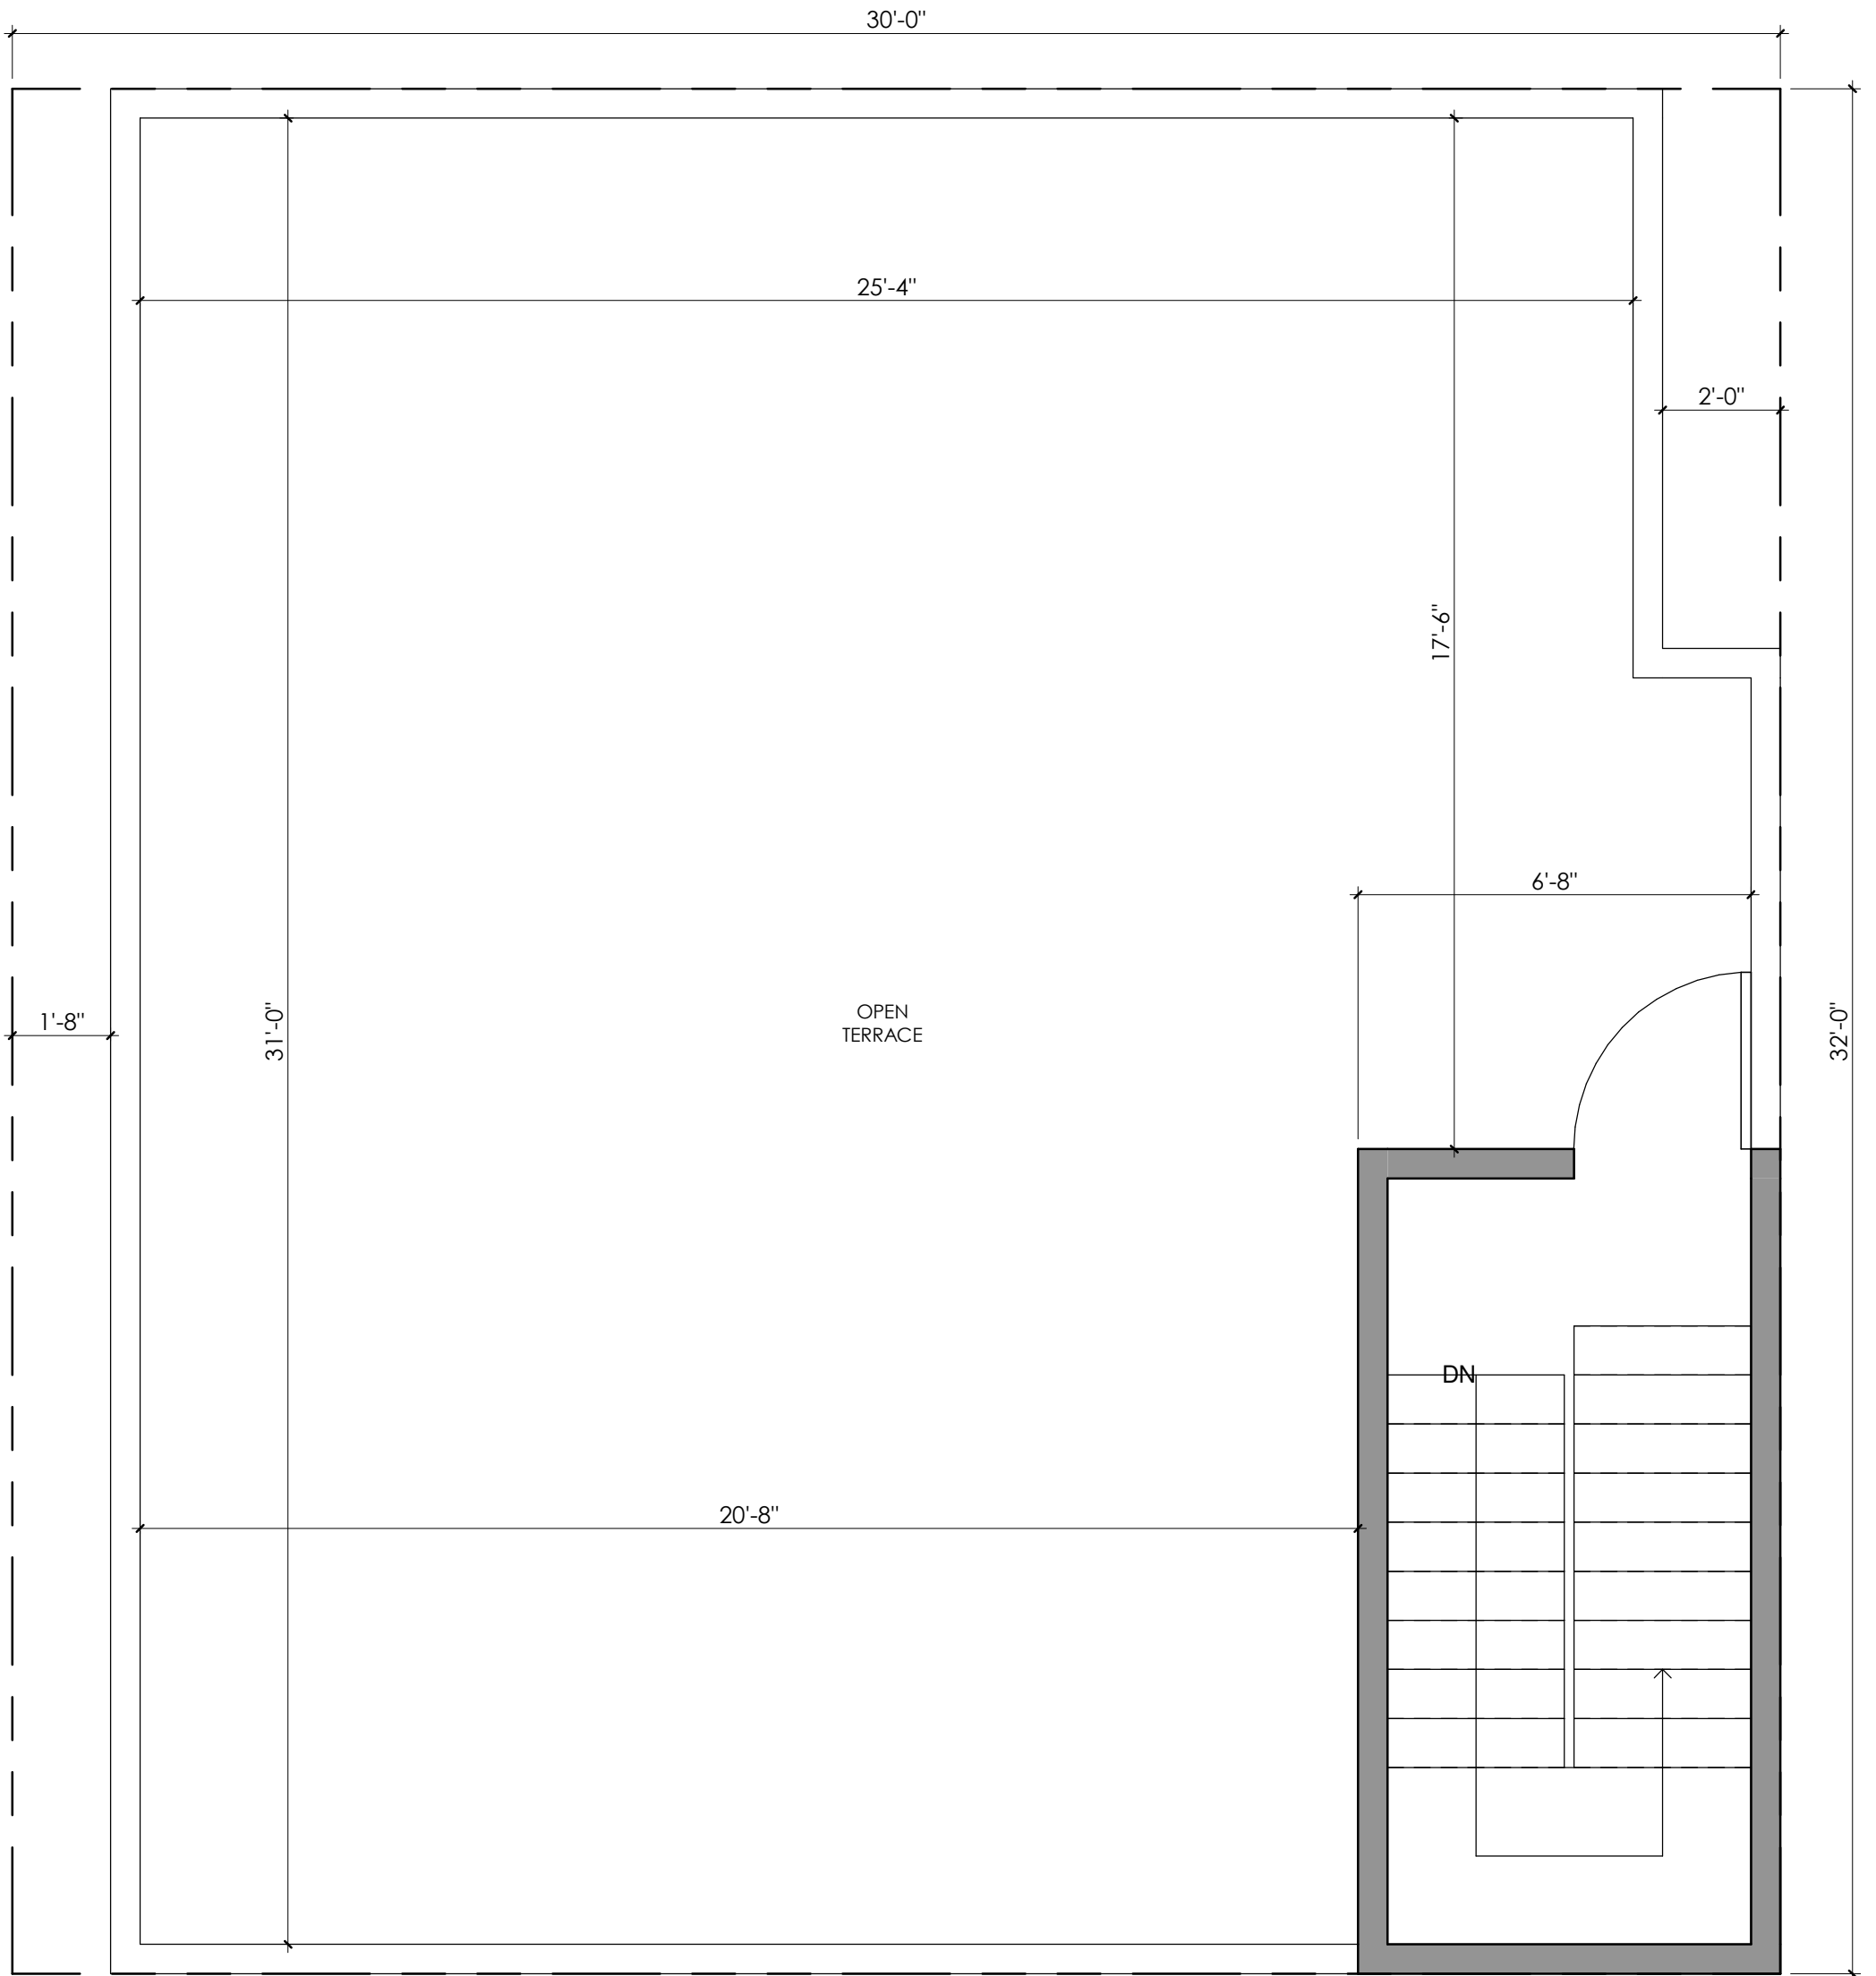

AREA STATEMENT
 Built-up - 100.3 sqft
 Terrace - 787.3 sqft

Brick & Bolt

Clayworks, 16/2, 2nd Floor, Shoba Alexander Plaza, Commissariat Road, Ashok Nagar, Bengaluru, Karnataka 560025

NOTES:
 -All dimensions are in feet and inches.
 -Drawings to be read & not measured.

Details will supercede all drawings.

Project
Residence for Mr Hasan

Project No.
 CRN57172

Drg. No.
 A103

Date
 19/03/2021

Drawing Title
 Terrace Floor Plan

Scale
 1" = 5'-0"

