

**NOTE:**

1. All dimensions are in feet All levels are in feet
2. This drawing is a copyright and property of the architect, is not to be produced, copied, handed over to third party or used for any other purpose other than for which it is intended.
3. This drawing is to be read and not to be scaled.
4. All dimensions shall be verified on site prior to start of work any discrepancy shall be brought to the notice of the Architect.
5. The Contractor / Project Manager must check all dimensions and details and be responsible for the same. Any discrepancy shall be notice of the Architect.
6. This drawing shall be read in conjunction with all relevant architectural, structural and services drawings. Any discrepancy noticed shall be brought to the attention of the consultants and resolved as soon as possible, but always prior to procurement / execution of works.
7. All the services ducts / cut-outs are to be covered after services provisions.
8. Drawing approval is for the conformity with outline design intent and does not relieve the contractor/ subcontractor from full responsibility for the accuracy, integration and fitness for purpose of design.
9. Construction Manager/Project Manager to revert back within 7 working days of receiving the drawings on coordination and buildability issues. If otherwise it would be deemed that they have understood and accepted the drawing/design and own full responsibility for the works carried out accordingly.

DOOR AND WINDOW SCHEDULE				
MARK	WIDTH	HEIGHT	DESCRIPTION	QYT.
D1	4'-0"	7'-0"	MAIN DOOR	01
D2	3'-0"	7'-0"	FLUSH DOOR	09
D3	2'-6"	7'-0"	FLUSH DOOR	05
W1	3'-0"	4'-0"	WINDOW	05
W2	2'-0"	4'-0"	WINDOW	03
W4	1'-0"	3'-0"	WINDOW	02
V1	1'-0"	1'-0"	VENTILATOR	03

**REV.**  
CONCEPT - R04

AREA SCHEDULE COVERED		
NAME	AREA SQFT	LEVEL
PLOT AREA	900.00	PLOT AREA
BUILD UP AREA	722	GROUND FLOOR
BUILD UP AREA	923	FIRST FLOOR
BUILD UP AREA	130	MUMTY
TOTAL BUILD UP AREA	1,775	TOTAL BUILD UP AREA
BUILD UP AREA	183	PARKING (NOT INCLUDED IN TOTAL BUILD UP AREA)
BUILD UP AREA	69	BALCONY (NOT INCLUDED IN TOTAL BUILD UP AREA)

**LEGENDS**

- FF TO FF HEIGHT - 10'
- NO. OF STEPS - 18
- RISER HEIGHT - 7"
- EXTERNAL WALL - 9"
- INTERNAL WALL - 4½"

**ARCHITECT**  
Mohd Arif

**Brick & Bolt**

Clayworks, 16/2, m 2nd Floor, Sobha Alexander Plaza, Commissariat Rd, Ashok Nagar, Bengaluru, Karnataka 560025

Project

Uday Sharma  
CRN227817

CRN227817


Drg. No.1


Date

31/08/2023

Drawing Title  
PROPOSED GROUND FLOOR PLAN

Scale

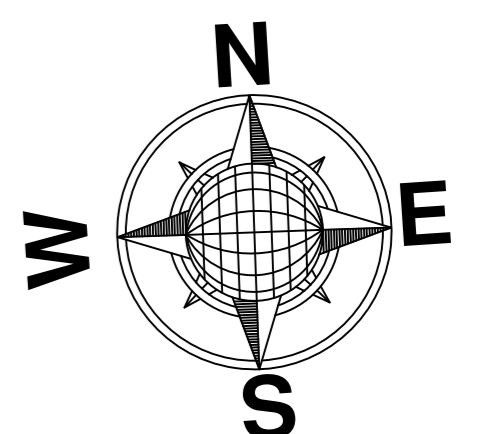

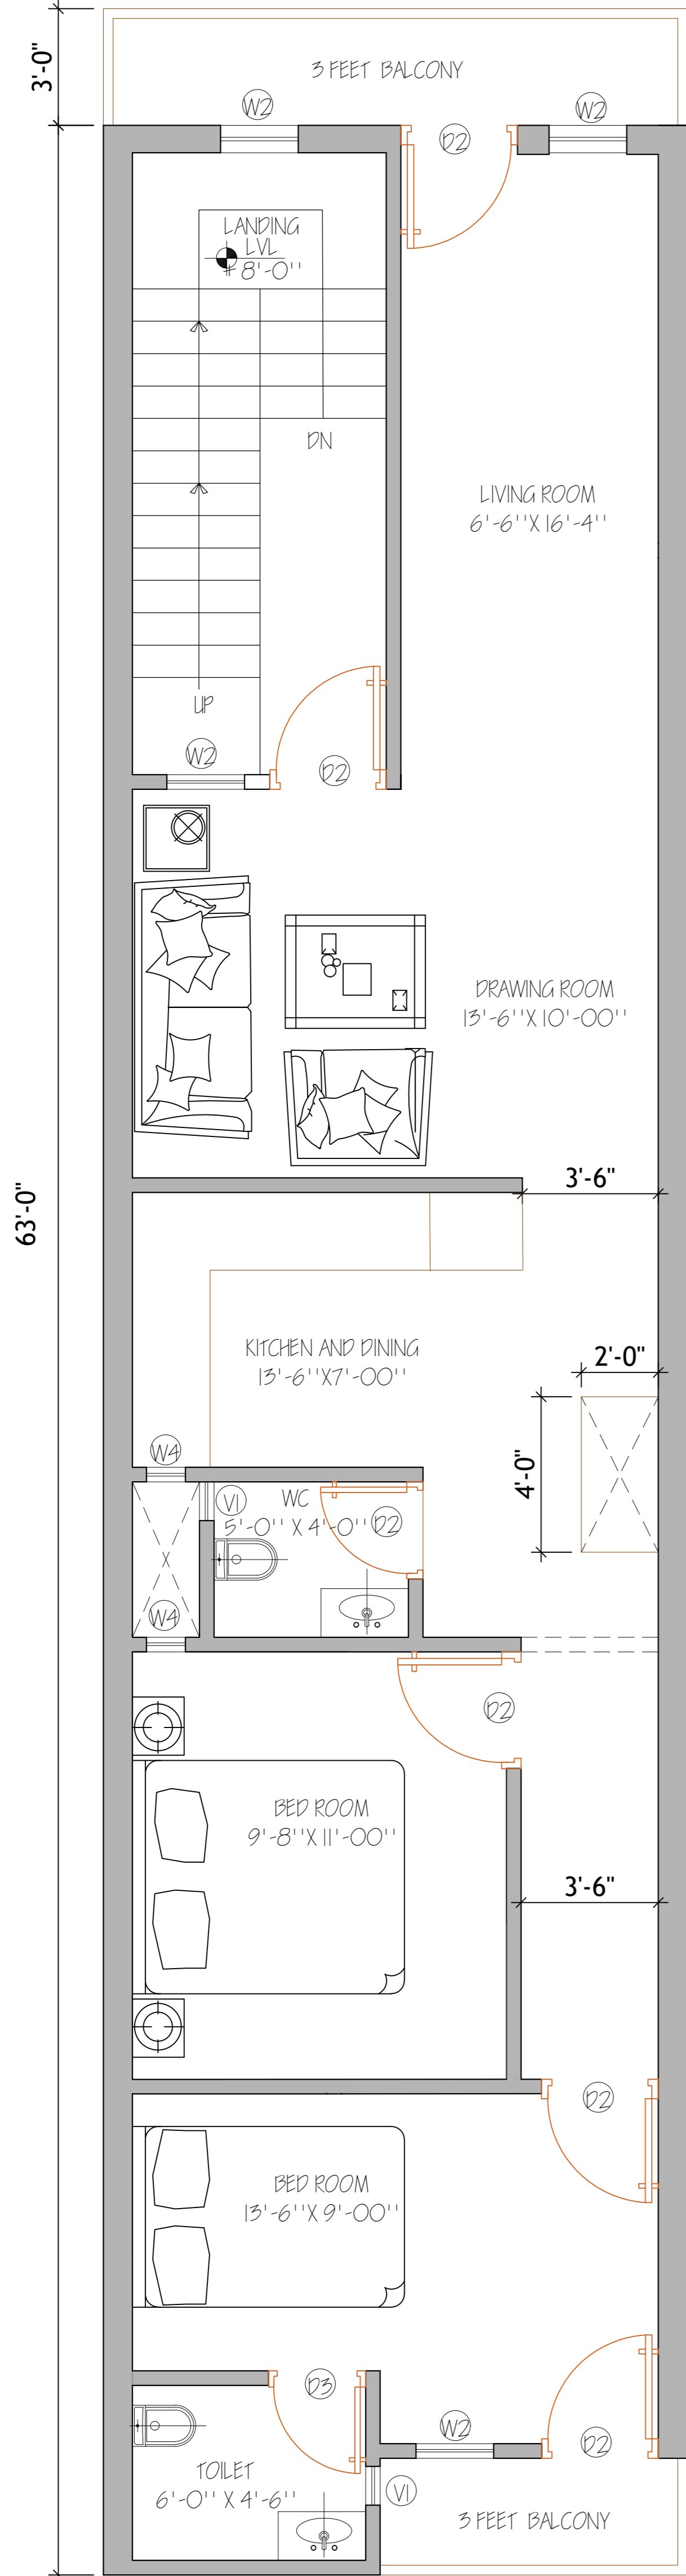

DOOR AND WINDOW SCHEDULE				
MARK	WIDTH	HEIGHT	DESCRIPTION	QYT.
D1	4'-0"	7'-0"	MAIN DOOR	01
D2	3'-0"	7'-0"	FLUSH DOOR	09
D3	2'-6"	7'-0"	FLUSH DOOR	05
W1	3'-0"	4'-0"	WINDOW	05
W2	2'-0"	4'-0"	WINDOW	03
W4	1'-0"	3'-0"	WINDOW	02
V1	1'-0"	1'-0"	VENTILATOR	03

AREA SCHEDULE COVERED		
NAME	AREA SQFT	LEVEL
PLOT AREA	900.00	PLOT AREA
BUILD UP AREA	722	GROUND FLOOR
BUILD UP AREA	923	FIRST FLOOR
BUILD UP AREA	130	MUMTY
TOTAL BUILD UP AREA	1,775	TOTAL BUILD UP AREA
BUILD UP AREA	183	PARKING (NOT INCLUDED IN TOTAL BUILD UP AREA)
BUILD UP AREA	69	BALCONY (NOT INCLUDED IN TOTAL BUILD UP AREA)

**NOTE:**

- All dimensions are in feet All levels are in feet
- This drawing is a copyright and property of the architect, is not to be produced, copied, handed over to third party or used for any other purpose other than for which it is intended.
- This drawing is to be read and not to be scaled.
- All dimensions shall be verified on site prior to start of work any discrepancy shall be brought to the notice of the Architect.
- The Contractor / Project Manager must check all dimensions and details and be responsible for the same. Any discrepancy shall be notice of the Architect.
- This drawing shall be read in conjunction with all relevant architectural, structural and services drawings. Any discrepancy noticed shall be brought to the attention of the consultants and resolved as soon as possible, but always prior to procurement / execution of works.
- All the services ducts / cut-outs are to be covered after services provisions.
- Drawing approval is for the conformity with outline design intent and does not relieve the contractor/ subcontractor from full responsibility for the accuracy, integration and fitness for purpose of design.
- Construction Manager/Project Manager to revert back within 7 working days of receiving the drawings on coordination and buildability issues. If otherwise it would be deemed that they have understood and accepted the drawing/design and own full responsibility for the works carried out accordingly.

**REV.**

CONCEPT - R04

**LEGENDS**

FF TO FF HEIGHT - 10'  
 NO. OF STEPS - 18  
 RISER HEIGHT - 7"  
 EXTERNAL WALL - 9"  
 INTERNAL WALL - 4½"

ARCHITECT  
 Mohd Arif

**Brick & Bolt**

Clayworks, 16/2, m 2nd Floor, Sobha Alexander Plaza, Commissariat Rd, Ashok Nagar, Bengaluru, Karnataka 560025

Project

Uday Sharma  
 CRN227817

CRN227817


Drg. No.1


Date

31/08/2023

Drawing Title  
 PROPOSED FIRST FLOOR  
 PLAN

Scale

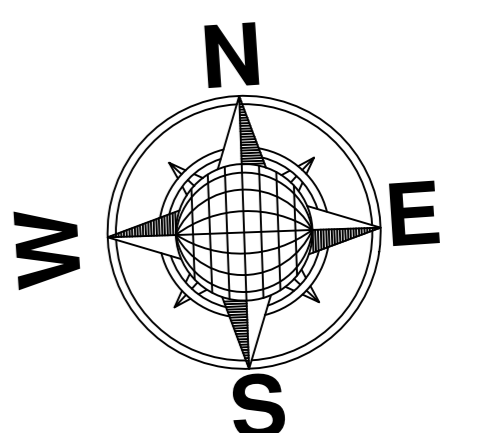

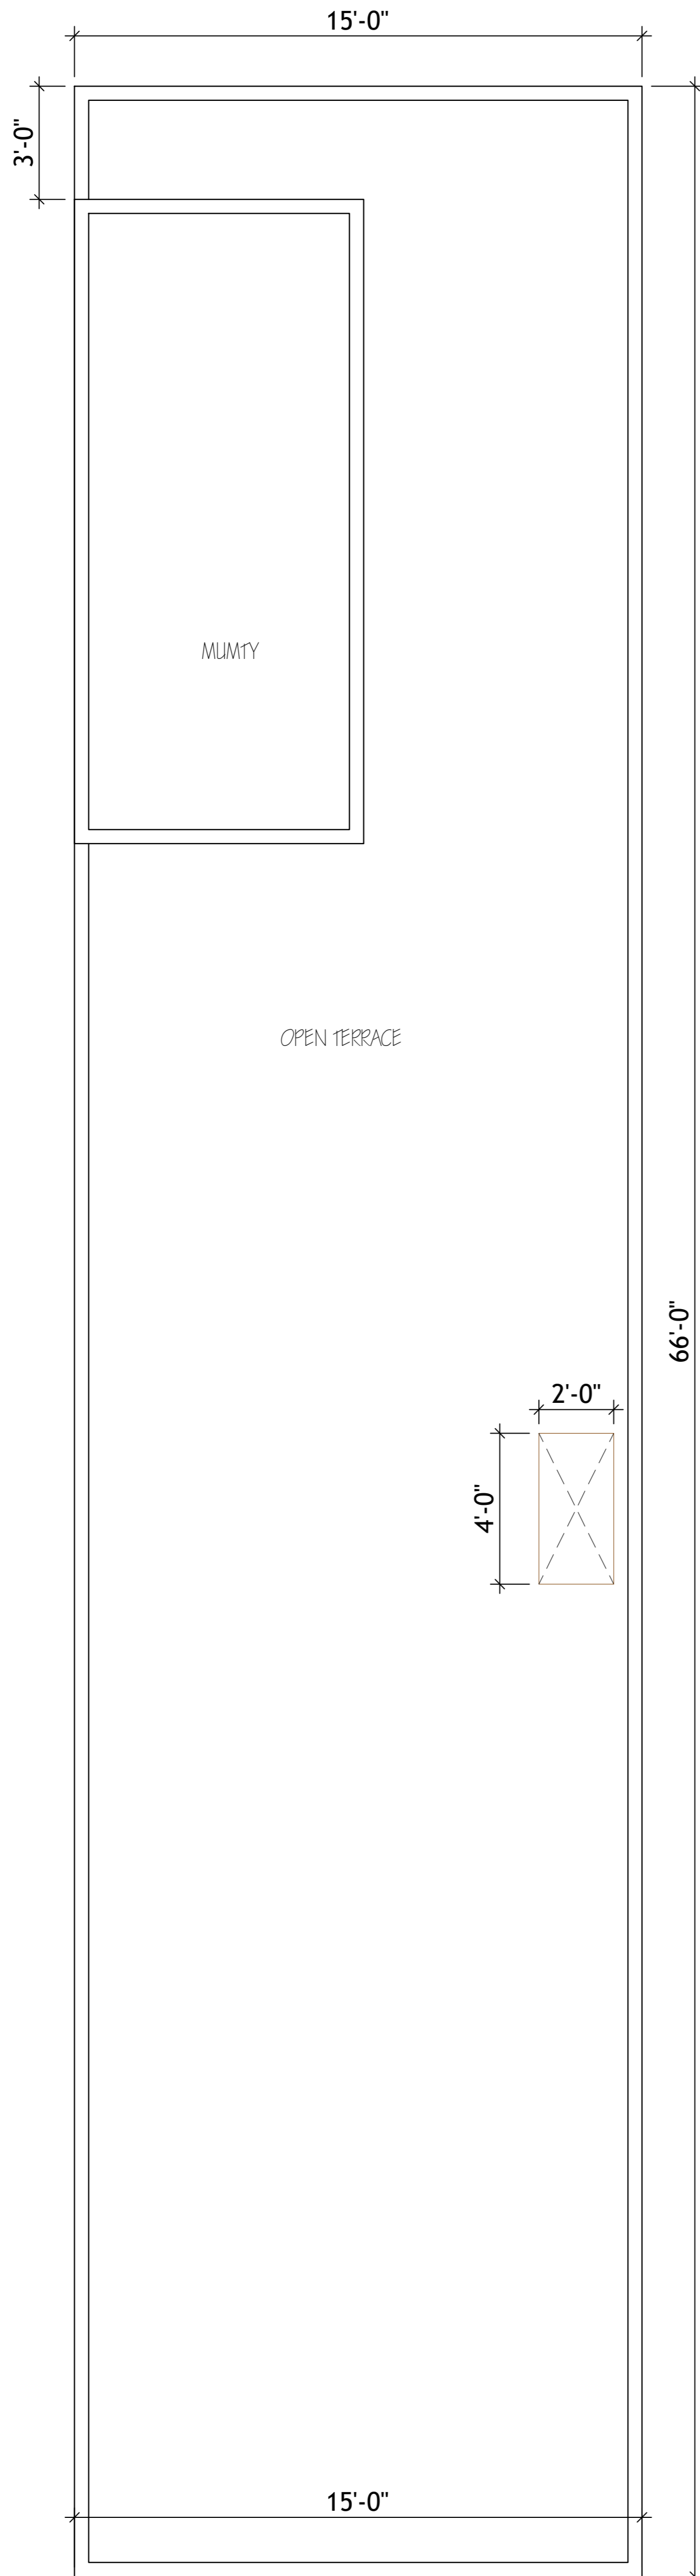

DOOR AND WINDOW SCHEDULE				
MARK	WIDTH	HEIGHT	DESCRIPTION	QYT.
D1	4'-0"	7'-0"	MAIN DOOR	01
D2	3'-0"	7'-0"	FLUSH DOOR	09
D3	2'-6"	7'-0"	FLUSH DOOR	05
W1	3'-0"	4'-0"	WINDOW	05
W2	2'-0"	4'-0"	WINDOW	03
W4	1'-0"	3'-0"	WINDOW	02
V1	1'-0"	1'-0"	VENTILATOR	03

AREA SCHEDULE COVERED		
NAME	AREA SQFT	LEVEL
PLOT AREA	900.00	PLOT AREA
BUILD UP AREA	722	GROUND FLOOR
BUILD UP AREA	923	FIRST FLOOR
BUILD UP AREA	130	MUMTY
TOTAL BUILD UP AREA	1,775	TOTAL BUILD UP AREA
BUILD UP AREA	183	PARKING (NOT INCLUDED IN TOTAL BUILD UP AREA)
BUILD UP AREA	69	BALCONY (NOT INCLUDED IN TOTAL BUILD UP AREA)

**NOTE:**

- All dimensions are in feet All levels are in feet
- This drawing is a copyright and property of the architect. is not to be produced, copied, handed over to third party or used for any other purpose other than for which it is intended.
- This drawing is to be read and not to be scaled.
- All dimensions shall be verified on site prior to start of work any discrepancy shall be brought to the notice of the Architect.
- The Contractor / Project Manager must check all dimensions and details and be responsible for the same. Any discrepancy shall be notice of the Architect.
- This drawing shall be read in conjunction with all relevant architectural, structural and services drawings. Any discrepancy noticed shall be brought to the attention of the consultants and resolved as soon as possible, but always prior to procurement / execution of works.
- All the services ducts / cut-outs are to be covered after services provisions.
- Drawing approval is for the conformity with outline design intent and does not relieve the contractor/ subcontractor from full responsibility for the accuracy, integration and fitness for purpose of design.
- Construction Manager/Project Manager to revert back within 7 working days of receiving the drawings on coordination and buildability issues. If otherwise it would be deemed that they have understood and accepted the drawing/design and own full responsibility for the works carried out accordingly.

**REV.**

CONCEPT - R04

**LEGENDS**

FF TO FF HEIGHT - 10'  
 NO. OF STEPS - 18  
 RISER HEIGHT - 7"  
 EXTERNAL WALL - 9"  
 INTERNAL WALL - 4½"

**ARCHITECT**  
 Mohd Arif

**Brick & Bolt**

Clayworks, 16/2, m 2nd Floor, Sobha Alexander Plaza, Commissariat Rd, Ashok Nagar, Bengaluru, Karnataka 560025

Project

Uday Sharma  
 CRN227817

CRN227817

Drg. No.1

Date

31/08/2023

Drawing Title  
 PROPOSED TERRACE FLOOR PLAN

Scale

