


ground floor plan
 builtup : 708 sft
 car park : 250 sft
 lobby 134 sft

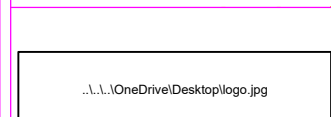

Clayworks, 16/2 ,2nd Floor,
 Sobha Alexander Plaza,
 Commissariat Rd,
 Ashok Nagar,
 Bengaluru, Karnataka 560025

NOTES:
 -All dimensions are in feet and inches.
 -Drawings to be read & not measured.

Details will supercede all drawings.

Project

Residence for Mr. Yashwanth

Designed by: Ar. Mujataba Khan


Project No.
 CRN 141767

Sheet.
 No. 1

Date
 20-06-2022

Drawing Title
**R2
 GROUND FLOOR PLAN**


Scale
 1:48

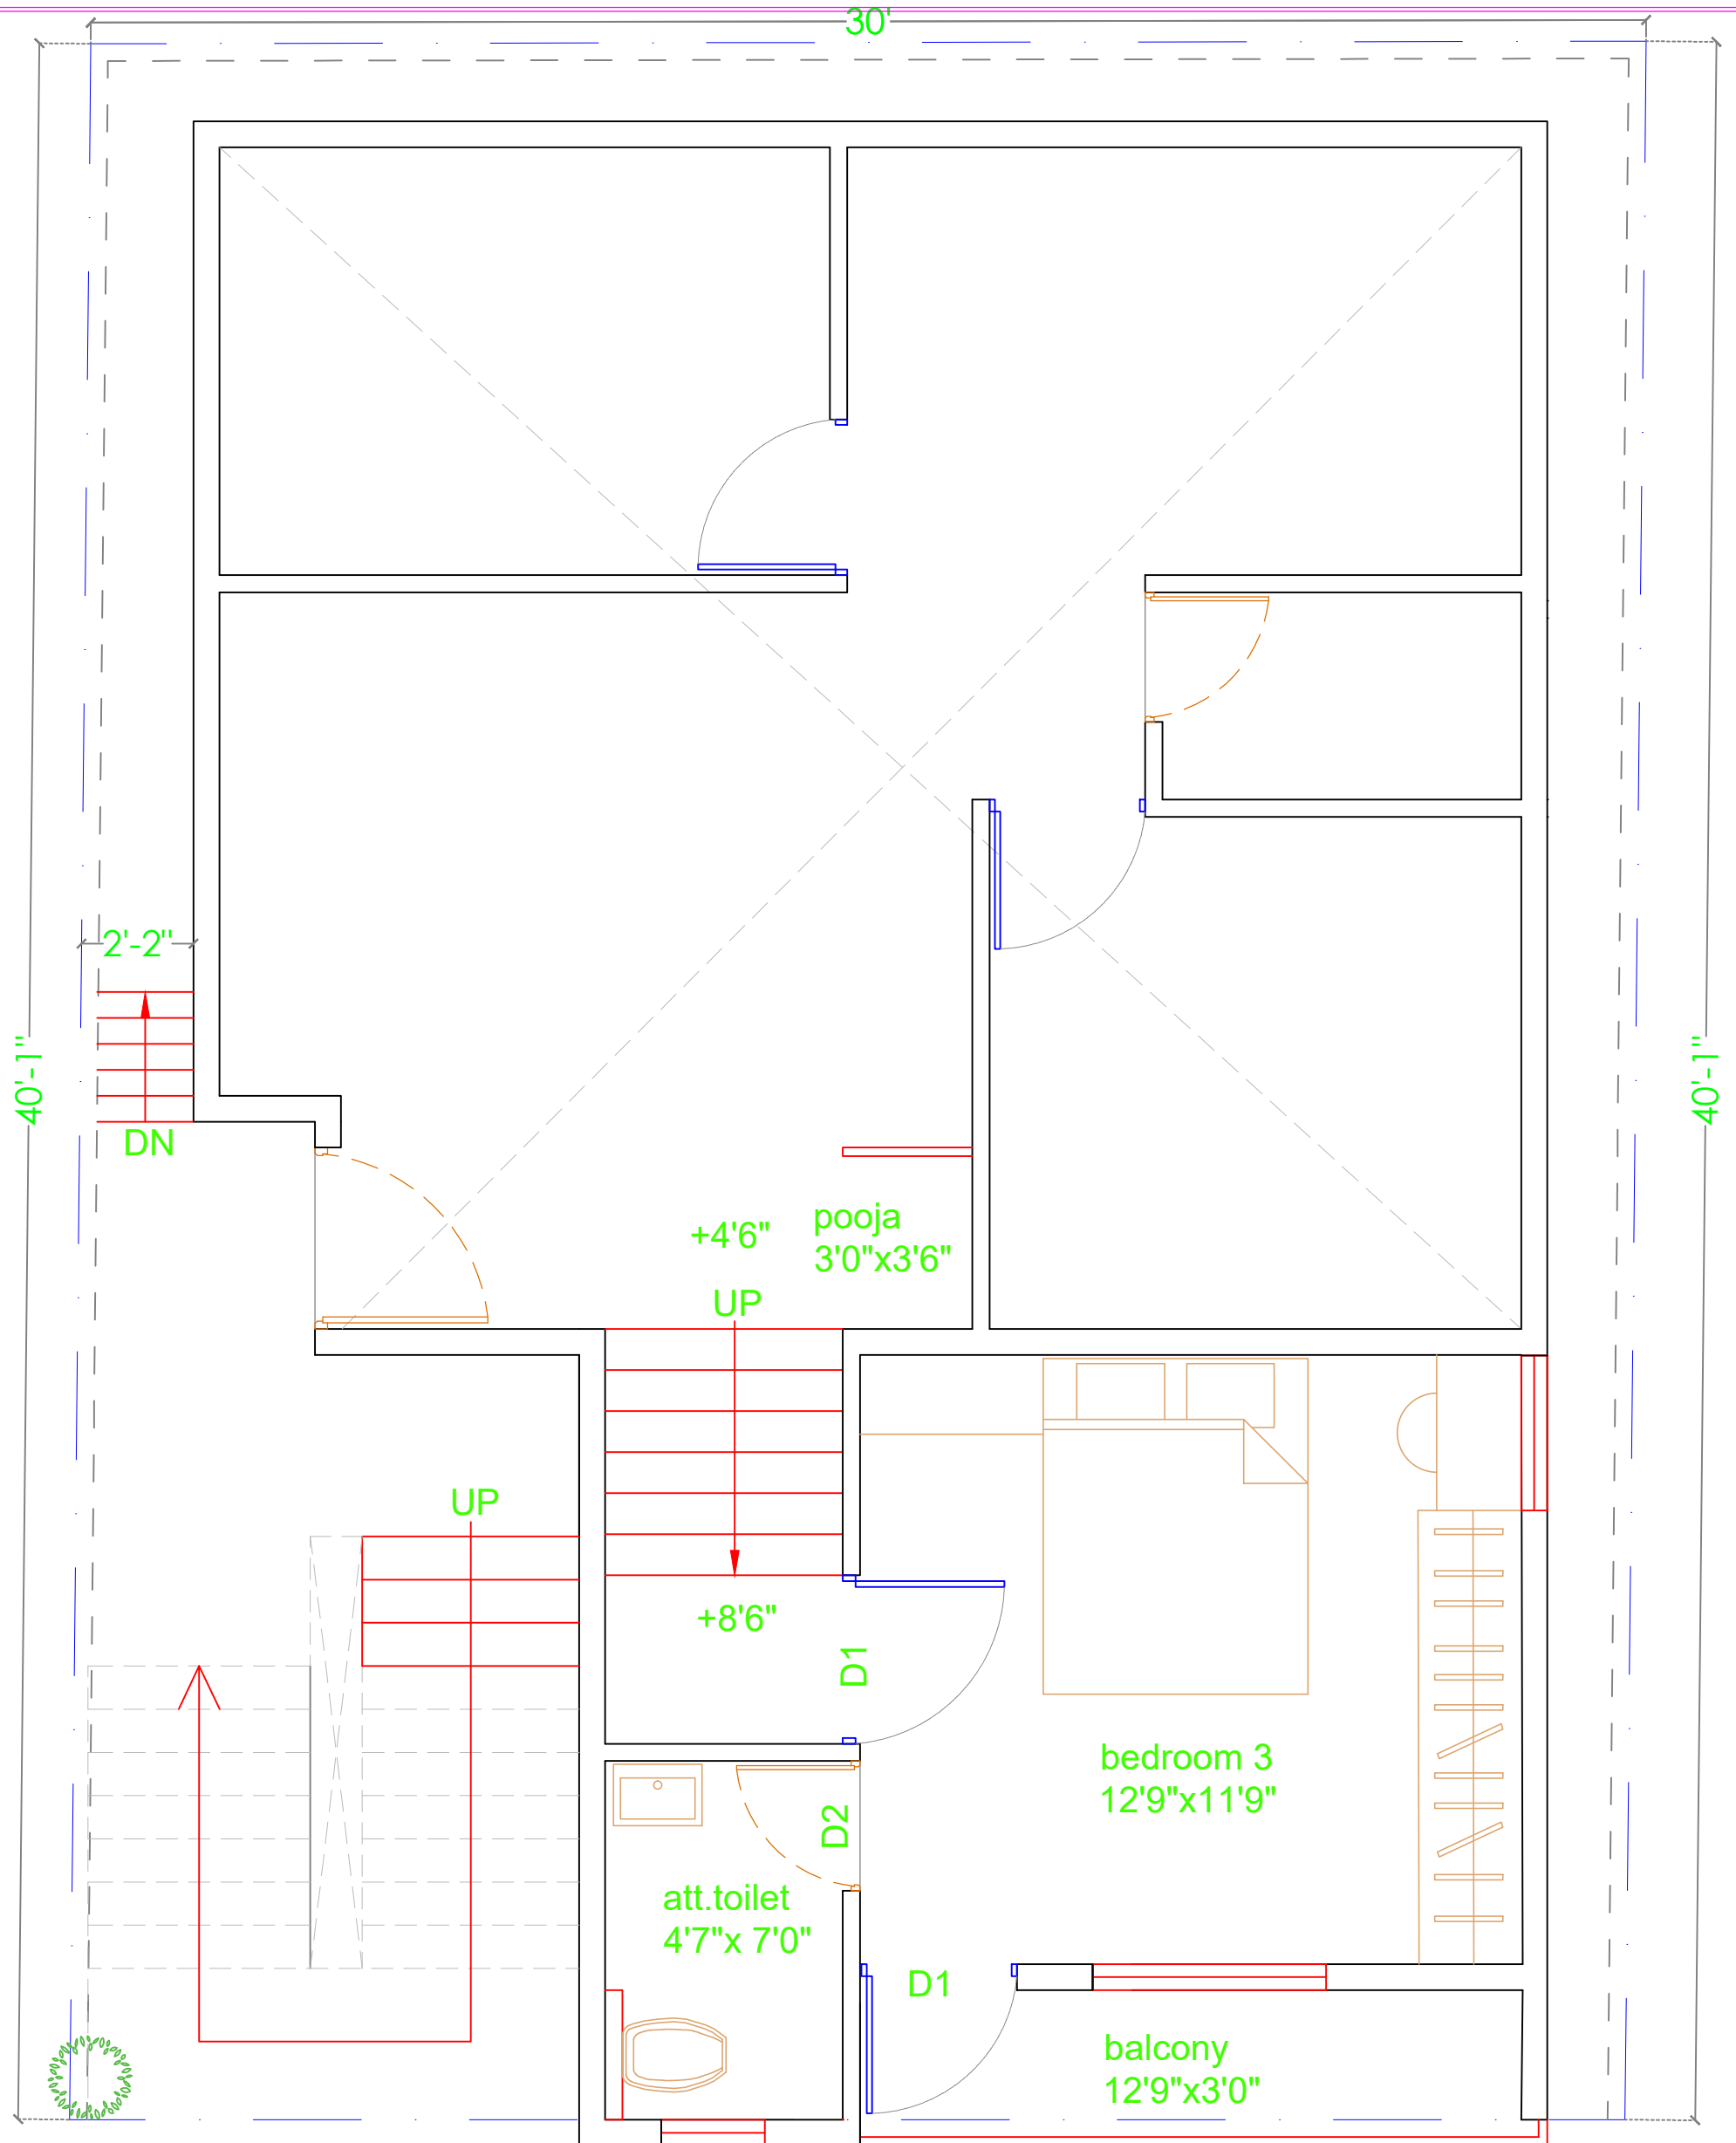


Mezzanine floor plan

W-ROAD

builtup : 319 sft balcony : 38.5 sft


 layworks, 16/2 ,2nd Floor, obha Alexander Plaza, ommissariat Rd, shok Nagar, engaluru, Karnataka 560025	NOTES: -All dimensions are in feet and inches. -Drawings to be read & not measured. <u>Details will supercede all drawings.</u>	Project Residence for Mr. Yashwanth Designed by: Ar. Mujataba Khan	Project No. CRN 141767	Sheet. No. 2	Date 20-06-2022
			Drawing Title R2 MEZZANINE FLOOR PLAN	Scale 1:48	

Claimer: The Contractor and the Consultant shall bear no responsibility whatsoever where any drawings provided by them in relation to the project / Said Works, does not comply with any applicable laws including the bye-laws of the building/society where such project is situated. Further, it is clarified that it shall be the responsibility of the Owner to ensure any and all compliances of the drawings provided by the Contractor/Consultant.

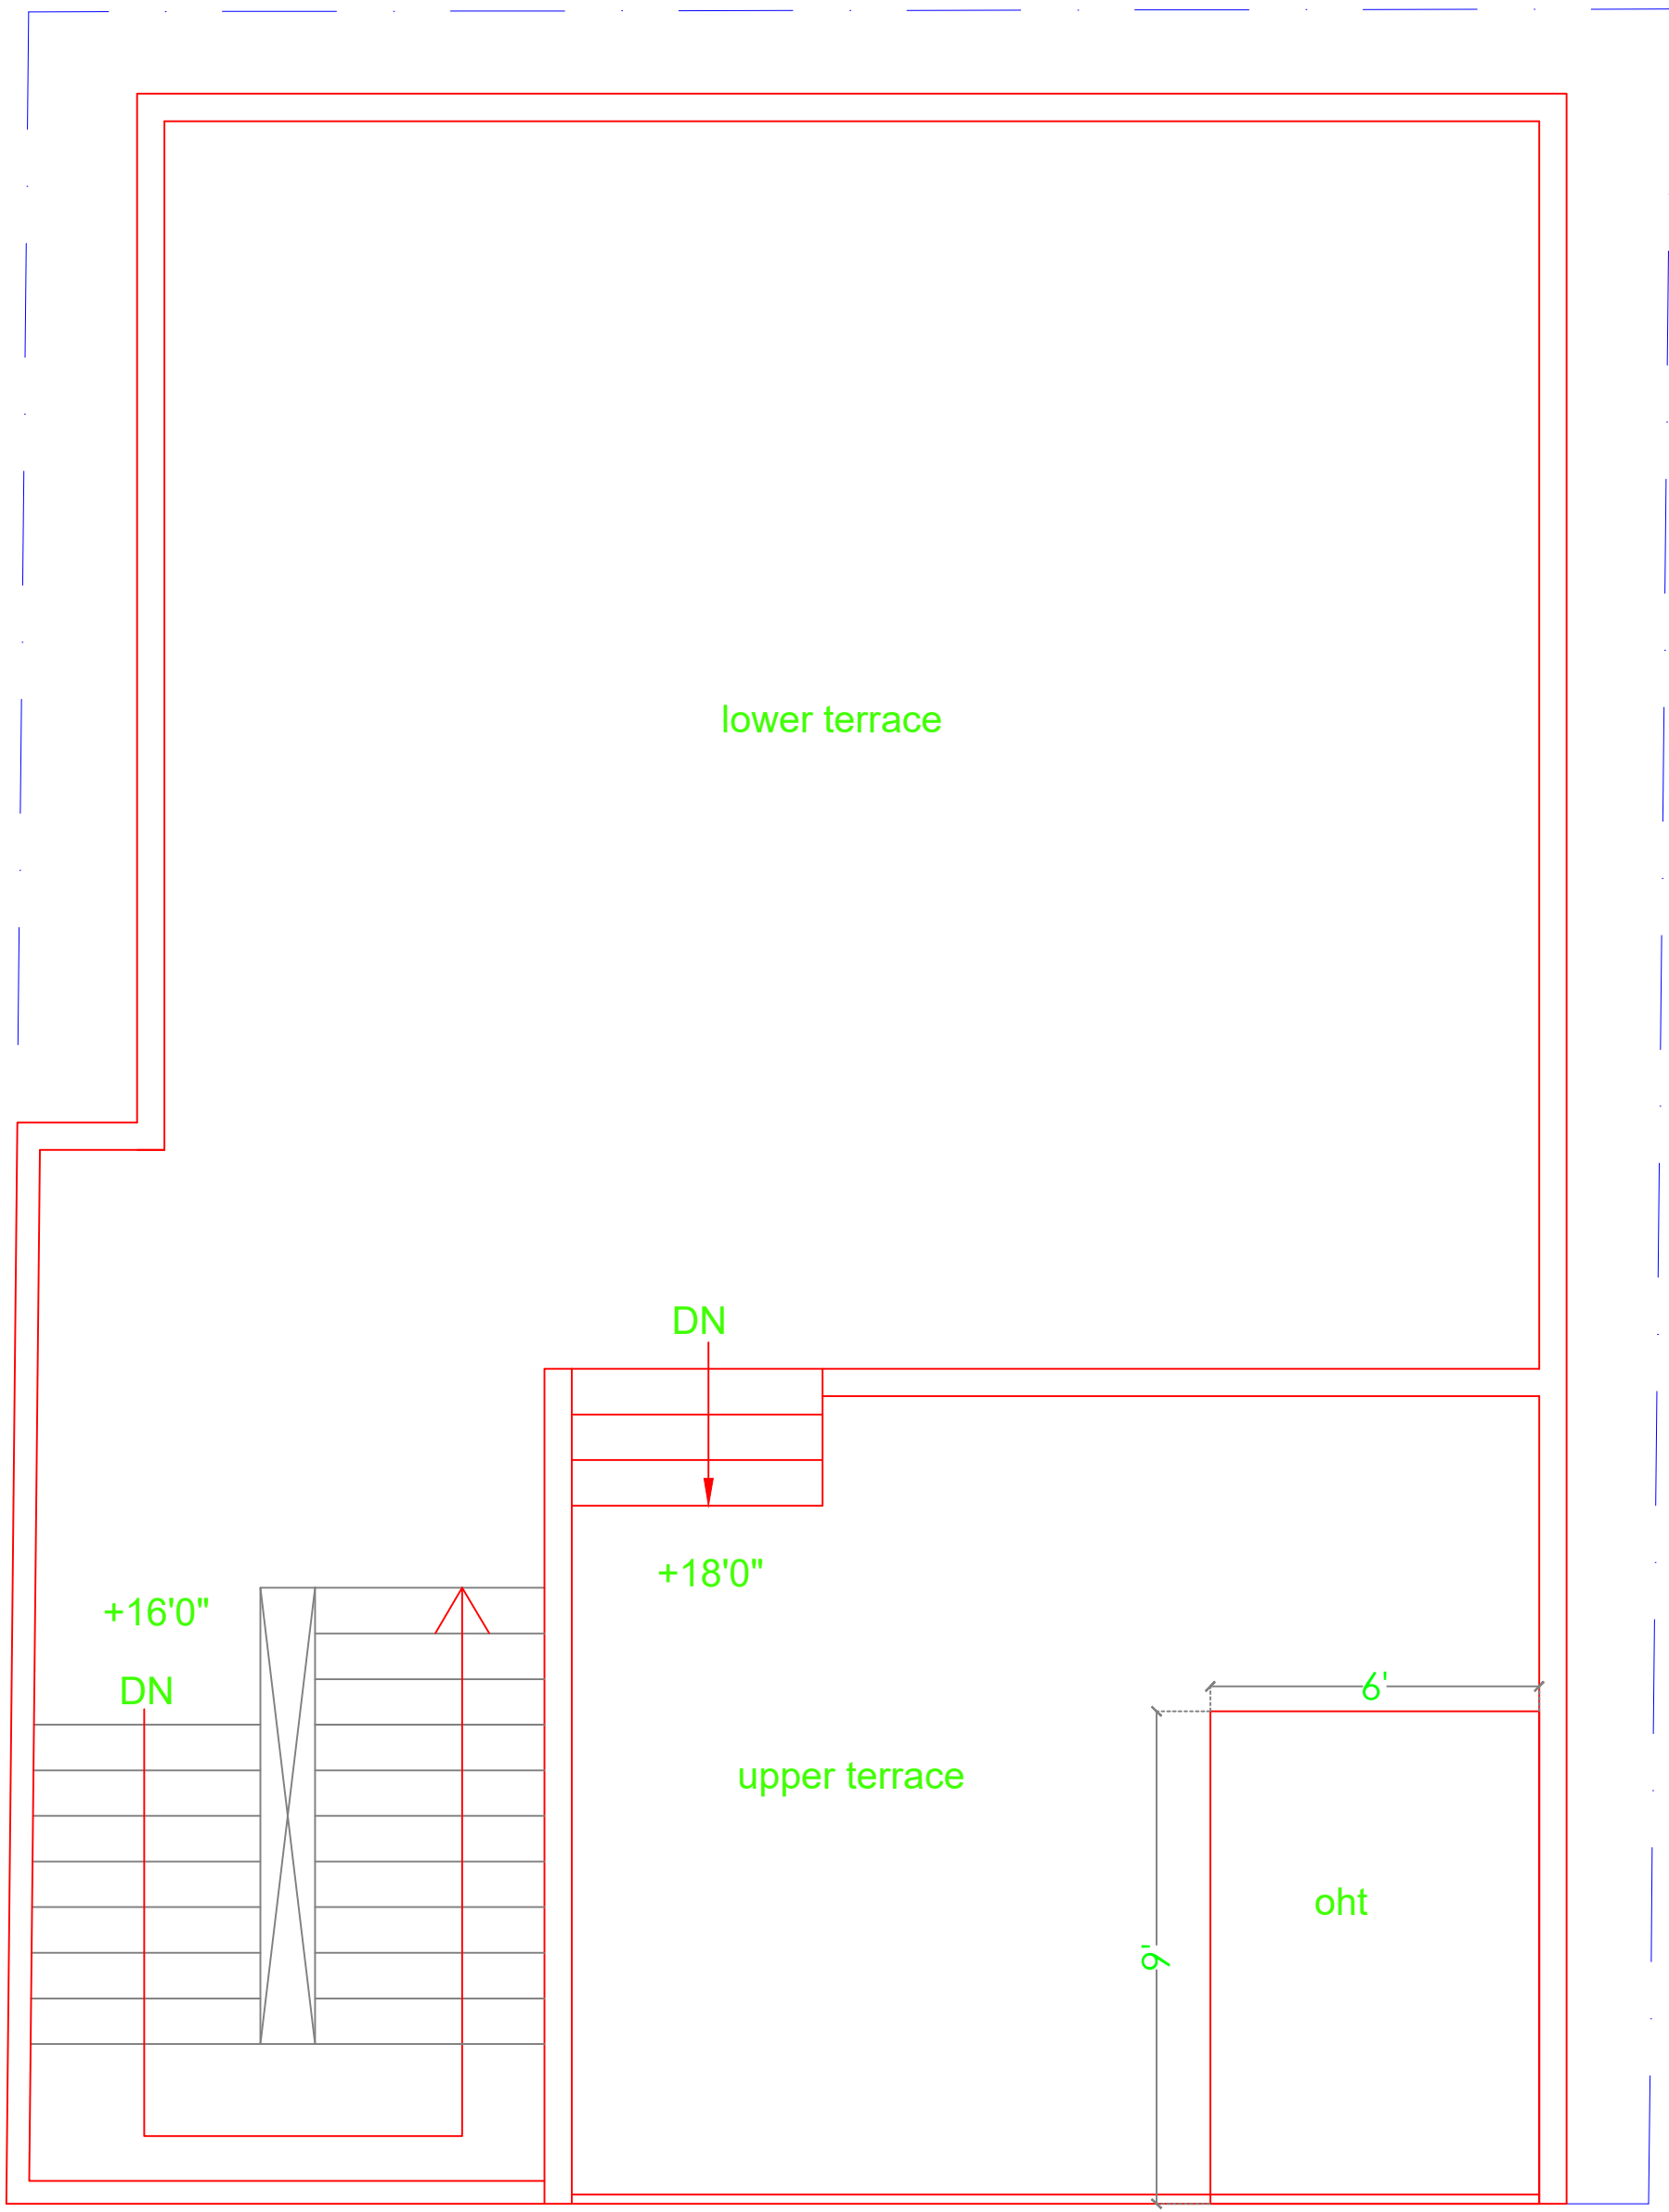

Mezzanine floor plan
 builtup : 54 sft

W-ROAD

 Clayworks, 16/2 ,2nd Floor, Sobha Alexander Plaza, Commissariat Rd, Ashok Nagar, Bengaluru, Karnataka 560025	NOTES: -All dimensions are in feet and inches. -Drawings to be read & not measured. <u>Details will supercede all drawings.</u>	Project	Project No.	Sheet.	Date
		Residence for Mr. Yashwanth Designed by: Ar. Mujataba Khan	CRN 141767	No. 1	20-06-2022
			Drawing Title	R2	Scale
			TERRACE FLOOR PLAN		1:48

Disclaimer: The Contractor and the Consultant shall bear no responsibility whatsoever where any drawings provided by them in relation to the project / Said Works, does not comply with any applicable laws including the bye-laws of the building/society where such project is situated. Further, it is clarified that it shall be the responsibility of the Owner to ensure any and all compliances of the drawings provided by the Contractor/Consultant.