

DOOR SCHEDULE				
Name	Dimension	No.	UnitArea	Area
D	3'-6"x7'-0"	01	24.50	24.50
D1	3'-0"x7'-0"	06	21.00	126.00
D2	2'-6"x7'-0"	03	17.50	52.50
D3	3'-6"x7'-0"-DS	02	24.50	49.00
PD	3'-6"x7'-0"-DS	01	24.50	24.50
TOTAL				276.50

WINDOW SCHEDULE				
Name	Dimension	No.	UnitArea	Area
W	4'-0"x4'-0"	17	16.00	272.00
W1	4'-0"x3'-0"	02	12.00	24.00
W2	2'-0"x4'-0"	05	08.00	40.00
V1	2'-0"x2'-0"	03	04.00	12.00
TOTAL				348.00

AREA STATEMENT	
DESCRIPTION	AREA (SFT)
GROUND FLOOR	1126.00
UTILITY	64.85
PARKING	357.50
FIRST FLOOR	1190.90
BALCONY SMALL	32.00
BALCONY BIG	241.50
BALCONY BIG - ELEVATION	103.50
SECOND FLOOR	359.20
SECOND FLOOR CORNICE	39.41


## GROUND FLOOR

Consultant:  
**Brick&Bolt**  
 Clayworks, 16/2, 2nd Floor,  
 Sobha Alexander Plaza,  
 Commissariat Rd. Benaaluru-25

Contractor:  
  
**Crux Contractors**  
 1st Main, Pai Layout  
 Bengaluru - 560016


Client:  
**Mr. UDAYA KUMAR**  
 Project:  
**PROPOSED CONSTRUCTION OF G+1+HR R.BLDG**  
 Drawing Title: **FLOOR PLANS - GROUND FLOOR**

Rev.	Description	Drw.	Chk.	Apd.	Date
A	For Approval	-	-	-	14.03.2021
Project No.: <b>CRN7647</b>		Scale: <b>NTS</b>		Dwg Size: <b>A1</b>	
Drawing No.: <b>7647-01</b>					

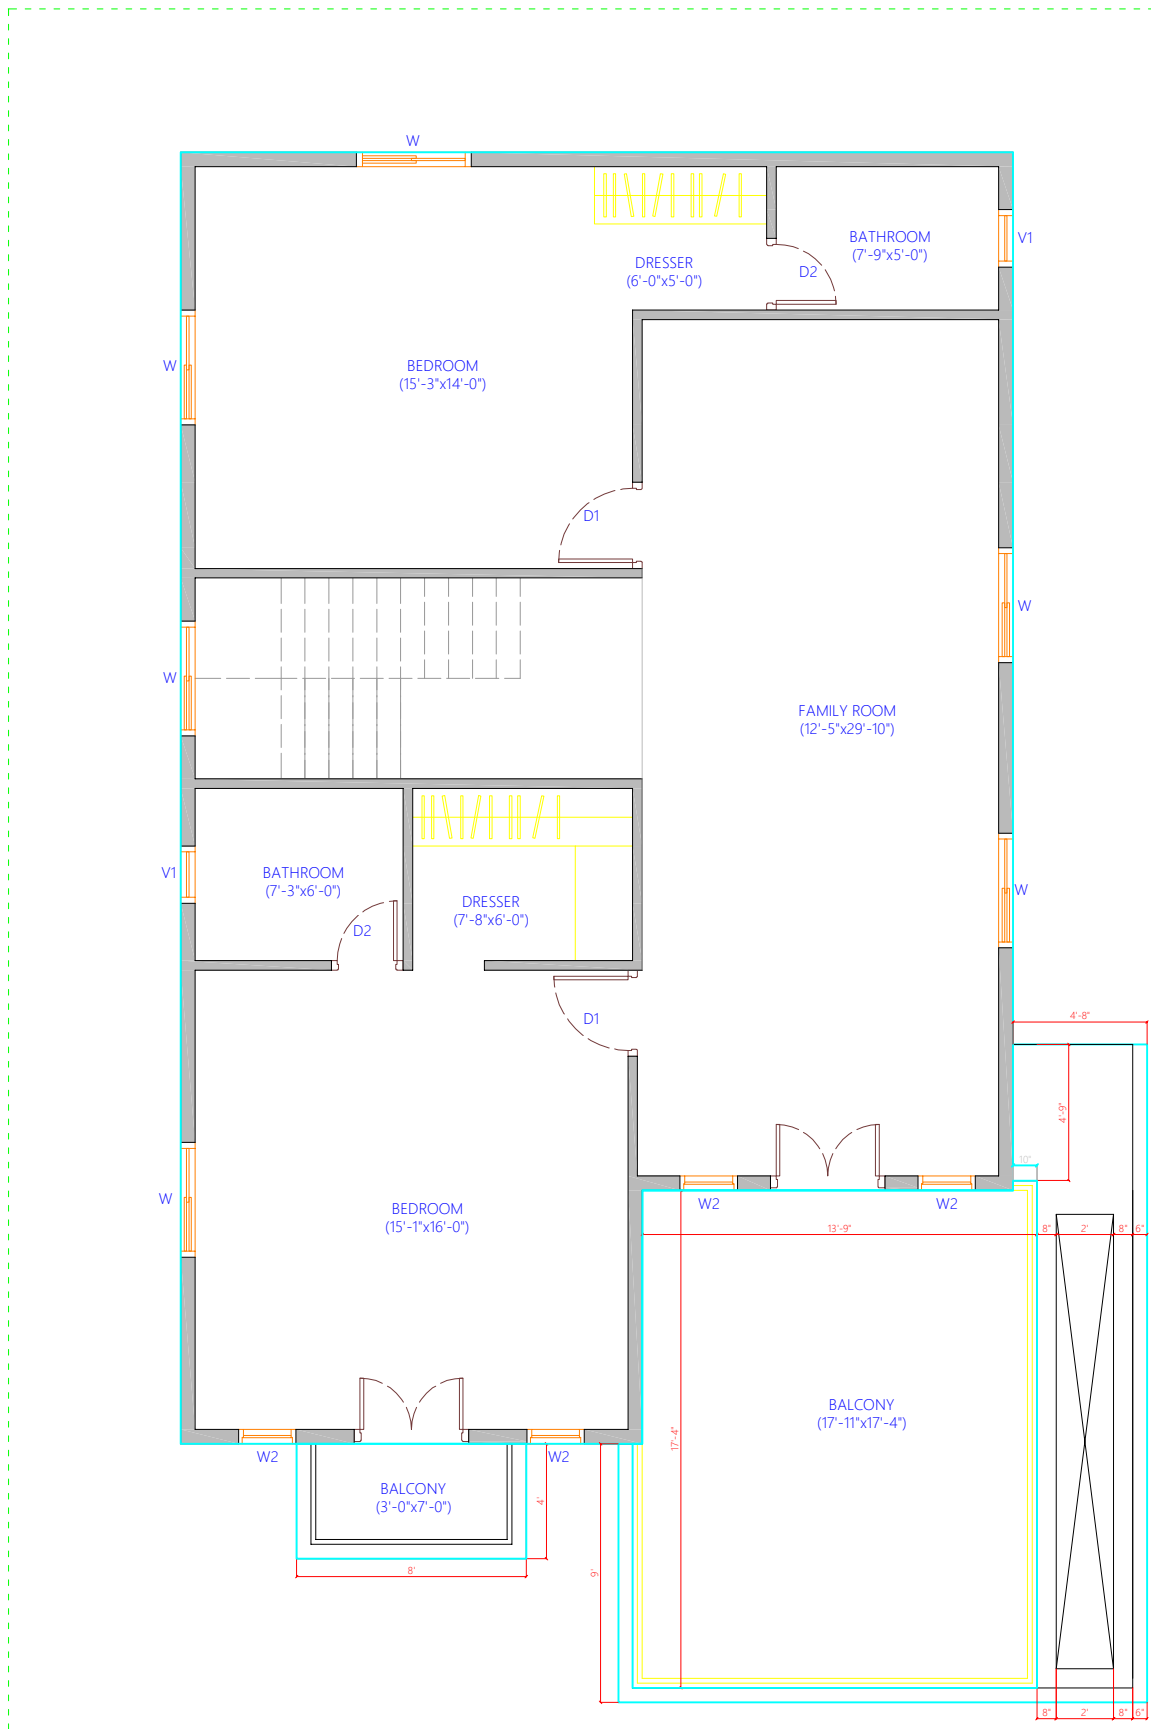


## FIRST FLOOR

Consultant:  
**Brick&Bolt**  
 Clayworks, 16/2, 2nd Floor,  
 Sobha Alexander Plaza,  
 Commissariat Rd. Bengaluru-25

Contractor:  
 **Crux Contractors**  
 1st Main, Pai Layout  
 Bengaluru - 560016


Client:  
**Mr. UDAYA KUMAR**  
 Project:  
**PROPOSED CONSTRUCTION OF G+1+HR R.BLDG**  
 Drawing Title: **FLOOR PLANS - FIRST FLOOR**

Rev.	Description	Drw.	Chk.	Apd.	Date
A	For Approval	-	-	-	14.03.2021
Project No.: <b>CRN7647</b>		Scale: <b>NTS</b>		Dwg Size: <b>A1</b>	
Drawing Title: <b>FLOOR PLANS - FIRST FLOOR</b>				Drawing No.: <b>7647-02</b>	

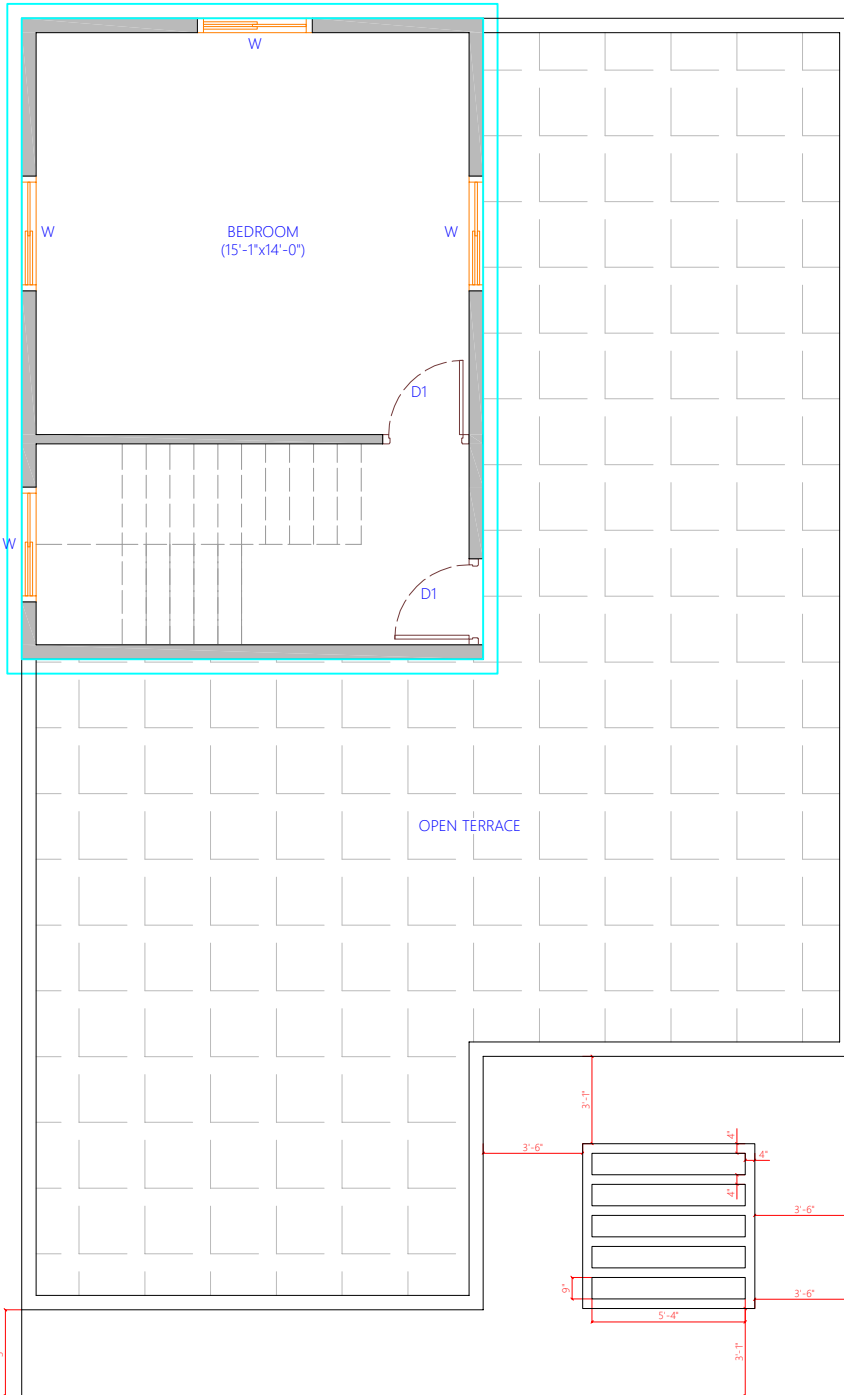

## SECOND FLOOR

Consultant:  
**Brick&Bolt**  
 Clayworks, 16/2, 2nd Floor,  
 Sobha Alexander Plaza,  
 Commissariat Rd. Bengaluru-25

Contractor:  
 **Crux Contractors**  
 1st Main, Pai Layout  
 Bengaluru - 560016

Client:  
**Mr. UDAYA KUMAR**  
 Project:  
**PROPOSED CONSTRUCTION OF G+1+HR R.BLDG**  
 Drawing Title: **FLOOR PLANS - SECOND FLOOR**

A	For Approval	-	-	-	14.03.2021
Rev.	Description	Drw.	Chk.	Apd.	Date
Project No.: <b>CRN7647</b>		Scale: <b>NTS</b>		Dwg Size: <b>A1</b>	
Drawing Title: <b>FLOOR PLANS - SECOND FLOOR</b>				Drawing No.: <b>7647-03</b>	