



Area Schedule...

Name	Area	Level
PARKING	436 SF	00 GROUND FLOOR
BUILTUP	538 SF	00 GROUND FLOOR
LIFT	25 SF	00 GROUND FLOOR

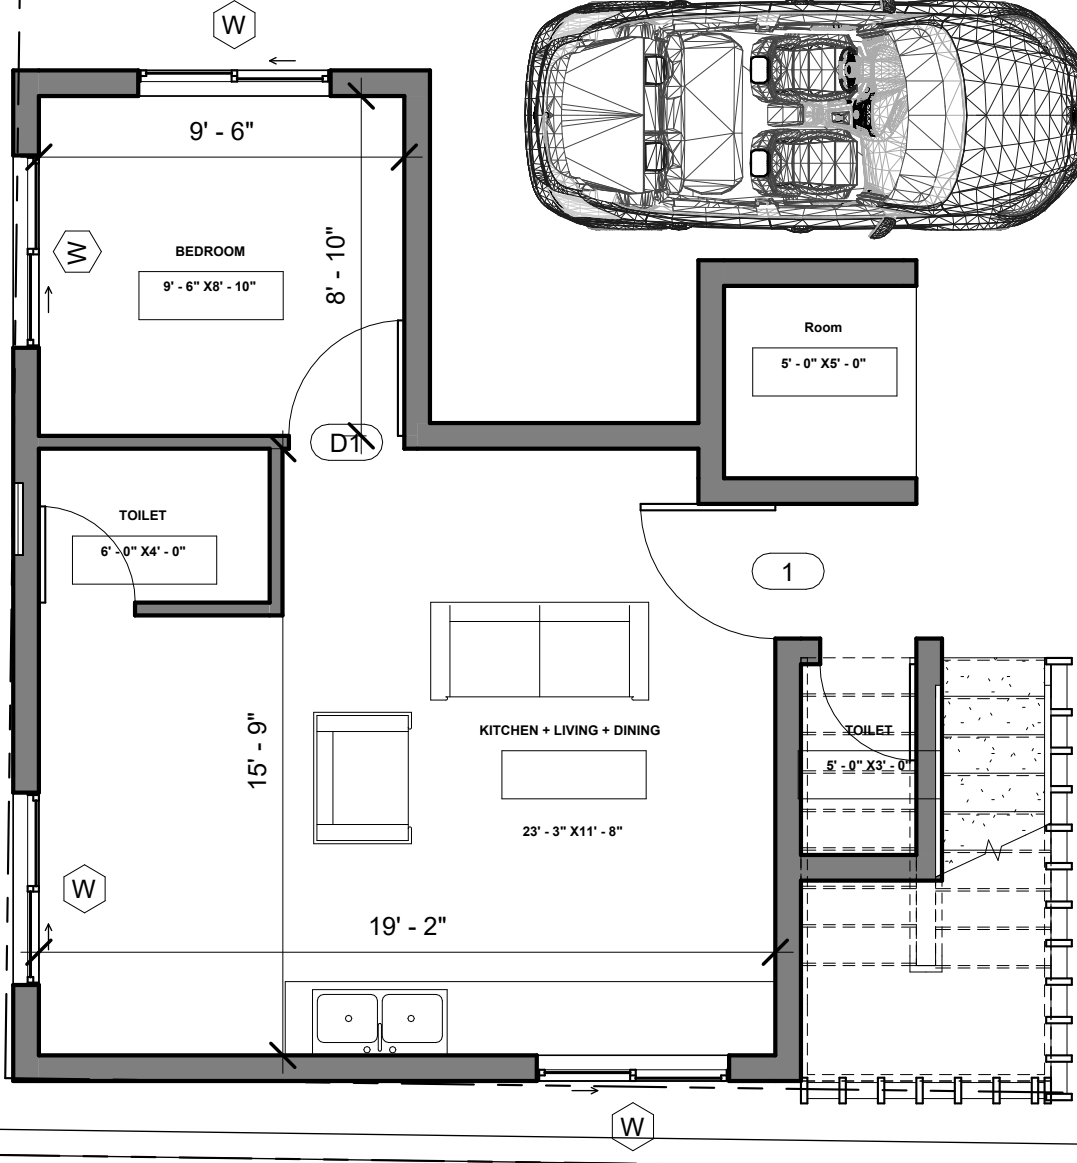

1 00 GROUND FLOOR
1 : 60

<h1>Brick & Bolt</h1>	<h2>MADHU'S RESIDENCE</h2>	<h2>GROUND FLOOR</h2>	<h1>A101</h1>									
		<table border="1"> <tr> <td>Project number</td> <td>132804</td> </tr> <tr> <td>Date</td> <td>22 JUNE 2022</td> </tr> <tr> <td>Drawn by</td> <td>Ar. Kaustubh</td> </tr> <tr> <td>Checked by</td> <td>Checker</td> </tr> </table>		Project number	132804	Date	22 JUNE 2022	Drawn by	Ar. Kaustubh	Checked by	Checker	<table border="1"> <tr> <td>Scale</td> <td>1 : 60</td> </tr> </table>
Project number	132804											
Date	22 JUNE 2022											
Drawn by	Ar. Kaustubh											
Checked by	Checker											
Scale	1 : 60											

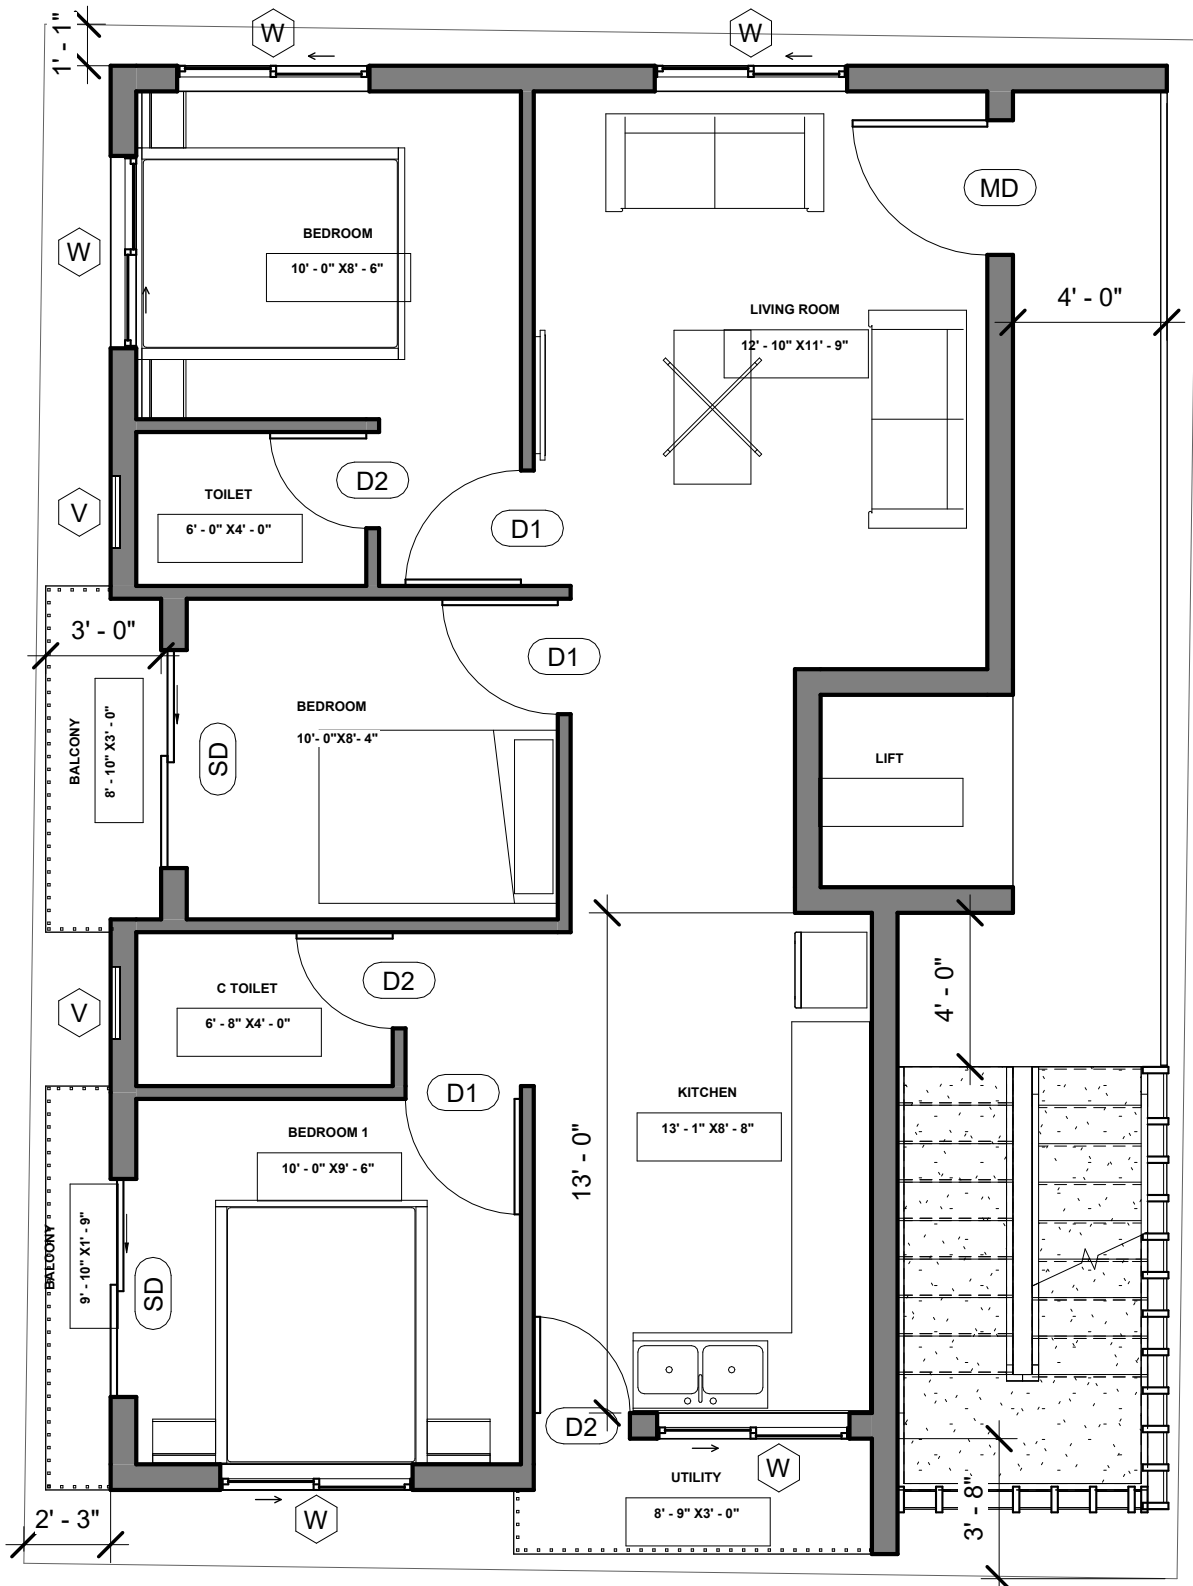


Area Schedule...

Name	Area	Level
BUILTUP	860 SF	01 FIRST FLOOR
PASSAGE	113 SF	01 FIRST FLOOR
BALCONY	26 SF	01 FIRST FLOOR
BALCONY	18 SF	01 FIRST FLOOR
UTILITY	27 SF	01 FIRST FLOOR
LIFT	25 SF	01 FIRST FLOOR

1 01 FIRST FLOOR
1 : 60

Brick & Bolt	MADHU'S	FIRST FLOOR	
	RESIDENCE	Project number 132804	A102
		Date 22 JUNE 2022	
		Drawn by Ar. Kaustubh	
		Checked by Checker	Scale 1 : 60

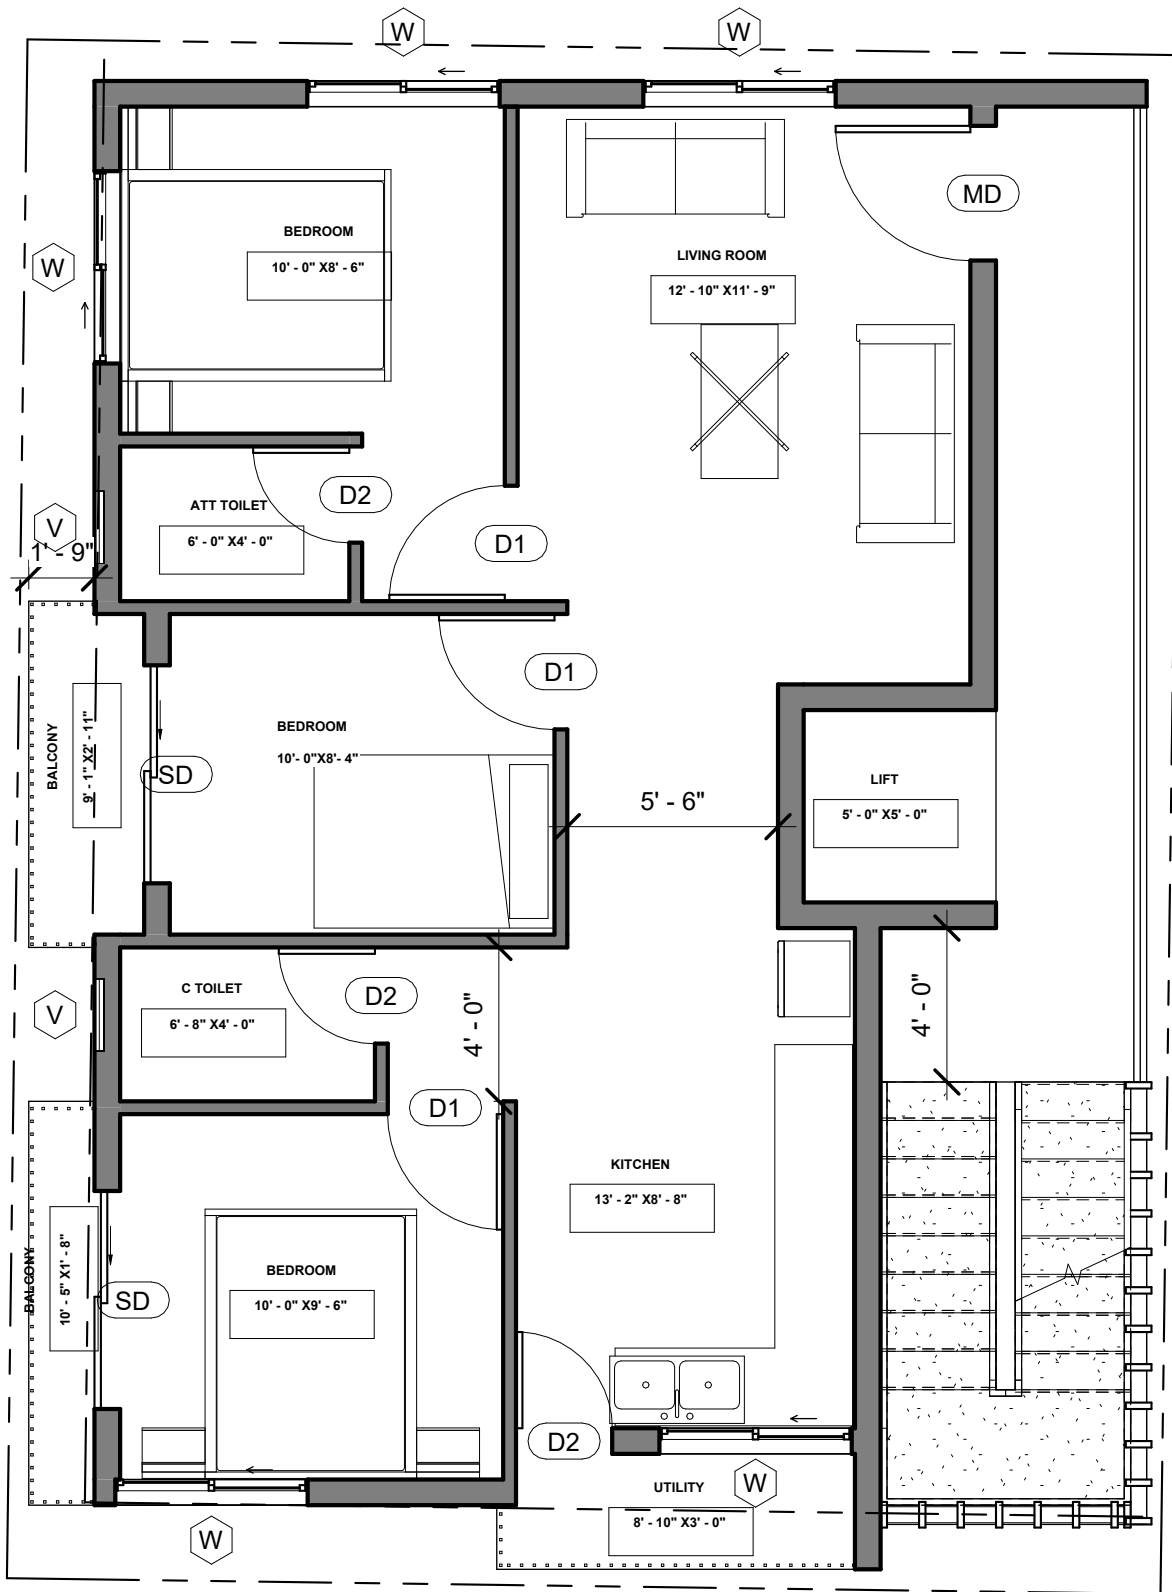


Area Schedule...

Name	Area	Level
------	------	-------

BUILTUP	860 SF	01 FIRST FLOOR
PASSAGE	113 SF	01 FIRST FLOOR
BALCONY	26 SF	01 FIRST FLOOR
BALCONY	18 SF	01 FIRST FLOOR
UTILITY	27 SF	01 FIRST FLOOR
LIFT	25 SF	01 FIRST FLOOR

① 02 SECOND FLOOR
1 : 60

Brick & Bolt	MADHU'S	SECOND FLOOR	
	RESIDENCE	Project number 132804	A103
		Date 22 JUNE 2022	
		Drawn by Ar. Kaustubh	
		Checked by Checker	Scale 1 : 60

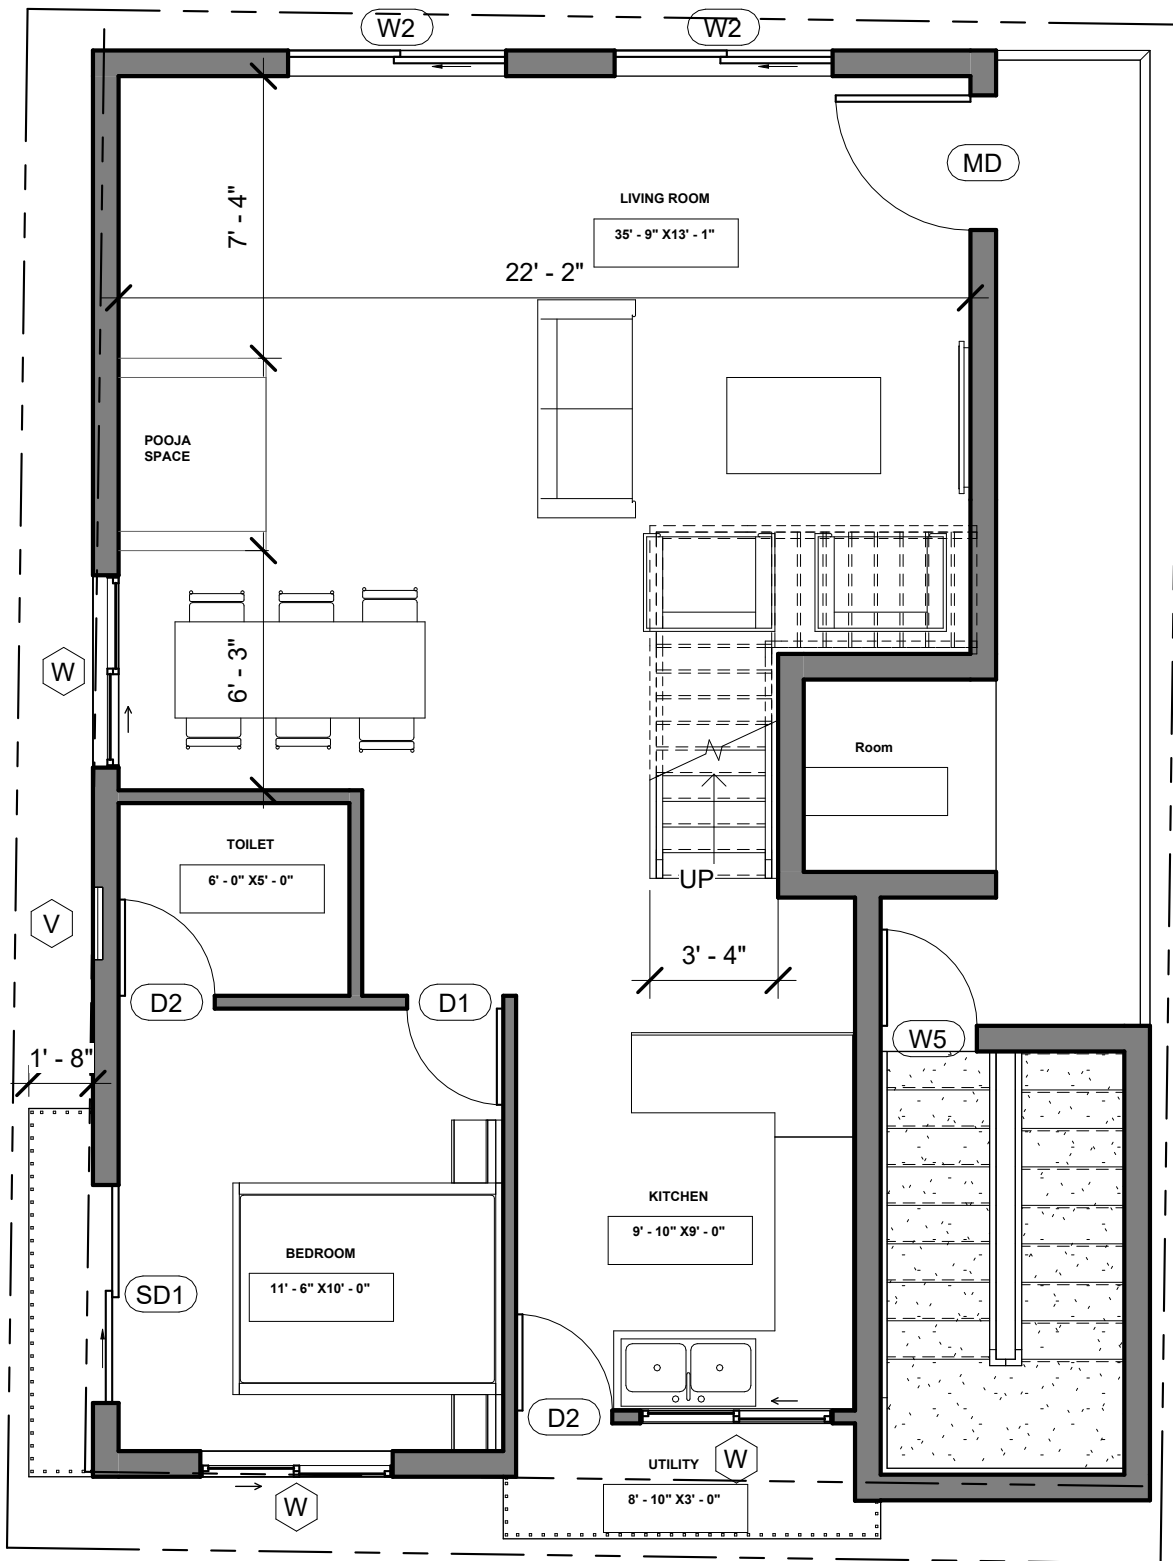

Area Schedule...

Name	Area	Level
BUILTUP	875 SF	03 THIRD FLOOR
PASSAGE	111 SF	03 THIRD FLOOR
LIFT	25 SF	03 THIRD FLOOR
UTILITY	28 SF	03 THIRD FLOOR
BALCONY	16 SF	03 THIRD FLOOR

① 03 THIRD FLOOR
1 : 60

Brick & Bolt

MADHU'S
RESIDENCE

THIRD FLOOR

Project number 132804


Date 22 JUNE 2022

Drawn by Ar Kaustubh

Checked by Checker

A104

Scale 1 : 60

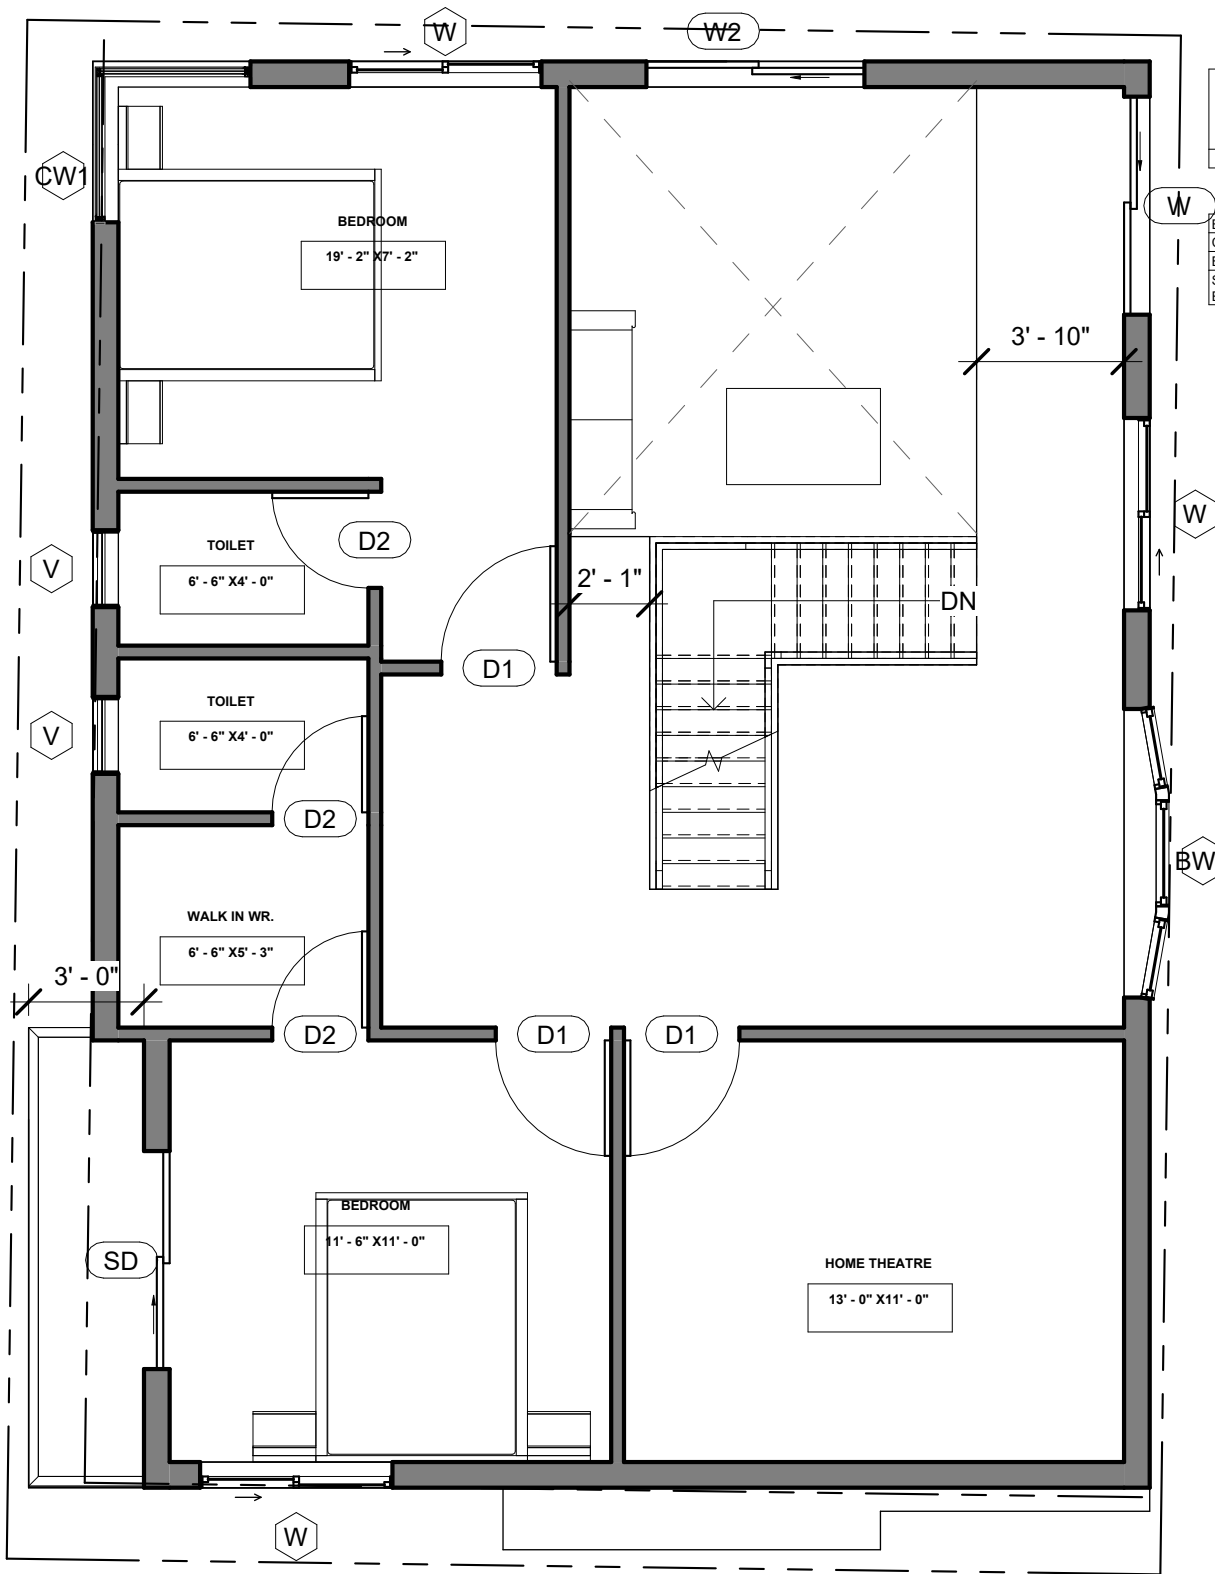

Area Schedule...		
Name	Area	Level
BUILT UP	832 SF	04 FOURTH FLOOR
CUTOUT	124 SF	04 FOURTH FLOOR
BALCONY	35 SF	04 FOURTH FLOOR
STAIRCAS	48 SF	04 FOURTH FLOOR
E CUTOUT		


① 04 FOURTH FLOOR
1 : 60

Brick & Bolt	MADHU'S	FOURTH FLOOR	
	RESIDENCE	Project number 132804	A105
		Date 22 JUNE 2022	
		Drawn by Ar Kaustubh	
		Checked by Checker	Scale 1 : 60

Area Schedule...

Name	Area	Level
------	------	-------

BUILTUP	195 SF	05 TERRACE FLOOR
OPEN TERRACE	749 SF	05 TERRACE FLOOR
STAIRCASE	88 SF	05 TERRACE FLOOR

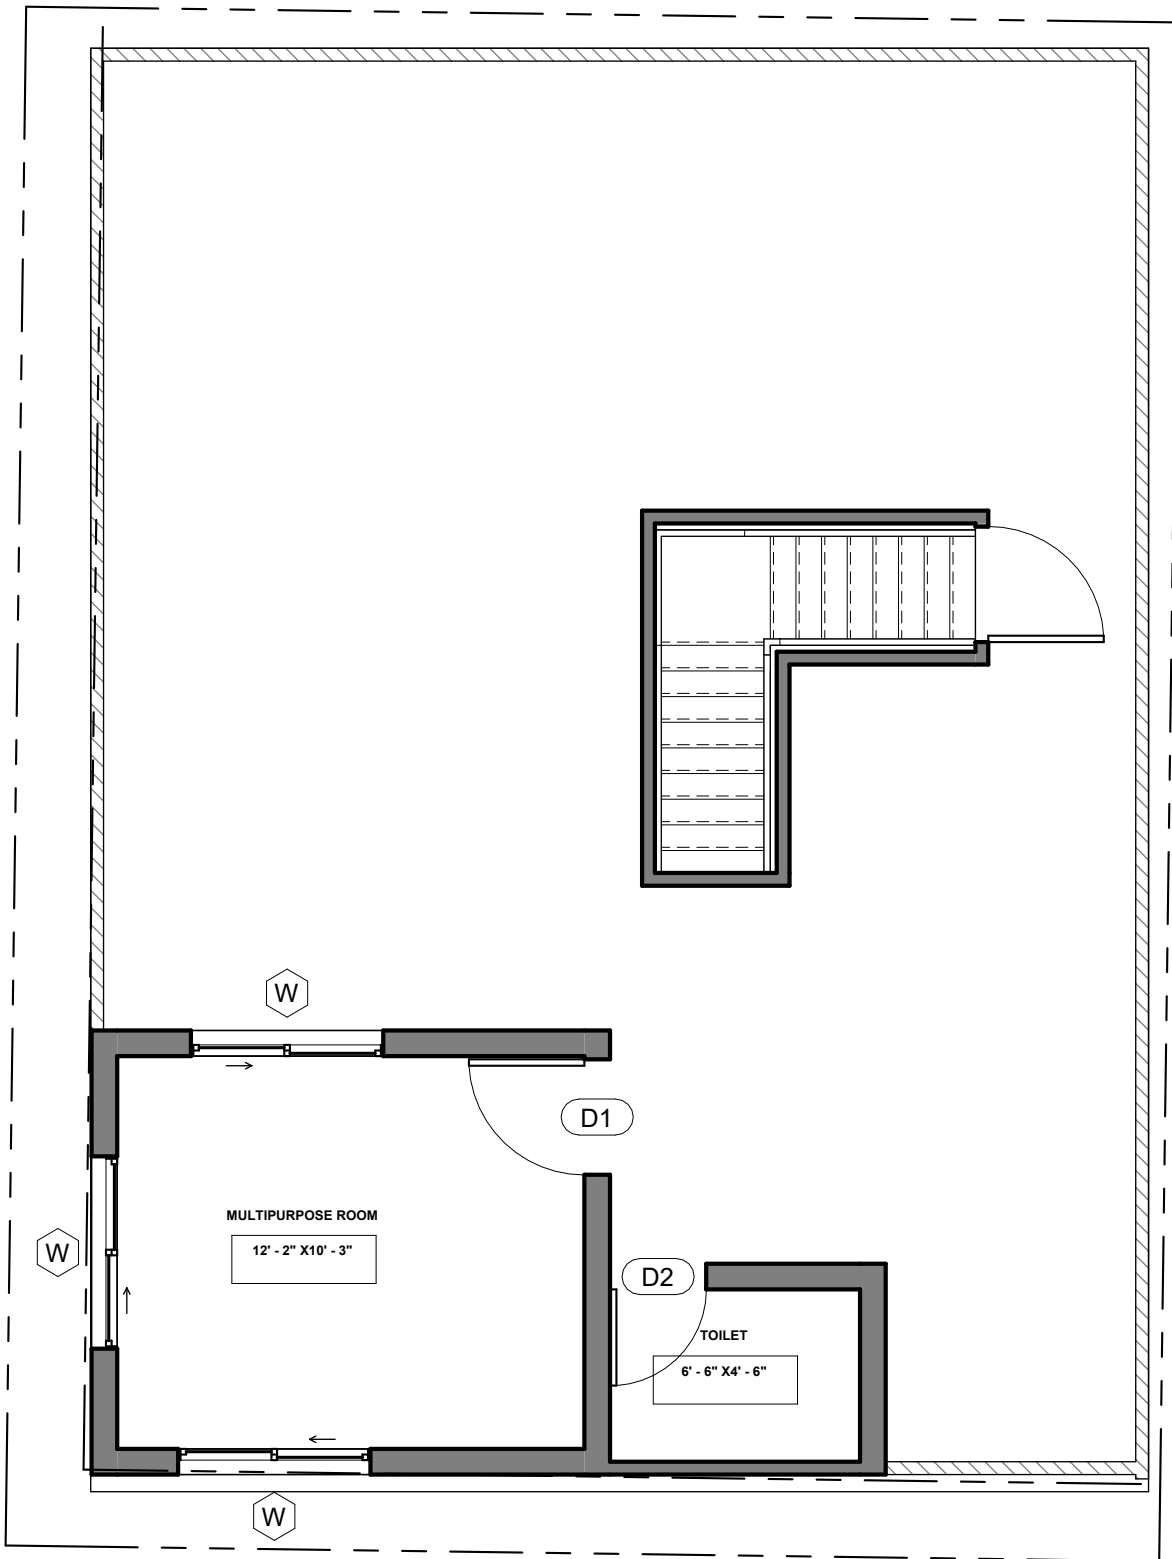

① 05 TERRACE FLOOR
1 : 60

Brick & Bolt

MADHU'S
RESIDENCE

TERRACE FLOOR

Project number 132804

Date 22 JUNE 2022

Drawn by Ar Kaustubh

Checked by Checker

A106

Scale 1 : 60