

- NOTES:
- Opening schedule may change according to the structural design.

The layout of columns and beams may change according to the structural design.

Number of steps may change according to the plinth and parking height desired.

Thickness of walls is only proposed. It may have to change based on the structural design to avoid column/beam projections.

The Contractor and the Consultant shall bear no responsibility whatsoever where any drawings provided by it/them in relation to the project / Said Works, does not comply with any applicable laws including the bye-laws of the building/society where such project is situated. Further, it is clarified that it shall be the responsibility of the Owner to ensure any and all compliance of the drawings provided by the Contractor/Consultant.

REV.

CONCEPT - R0

AREA STATEMENT


110rft
compound
wall

10' + 3' ms
gate

LEGENDS

ARCHITECT

AR. KAUSTUBH

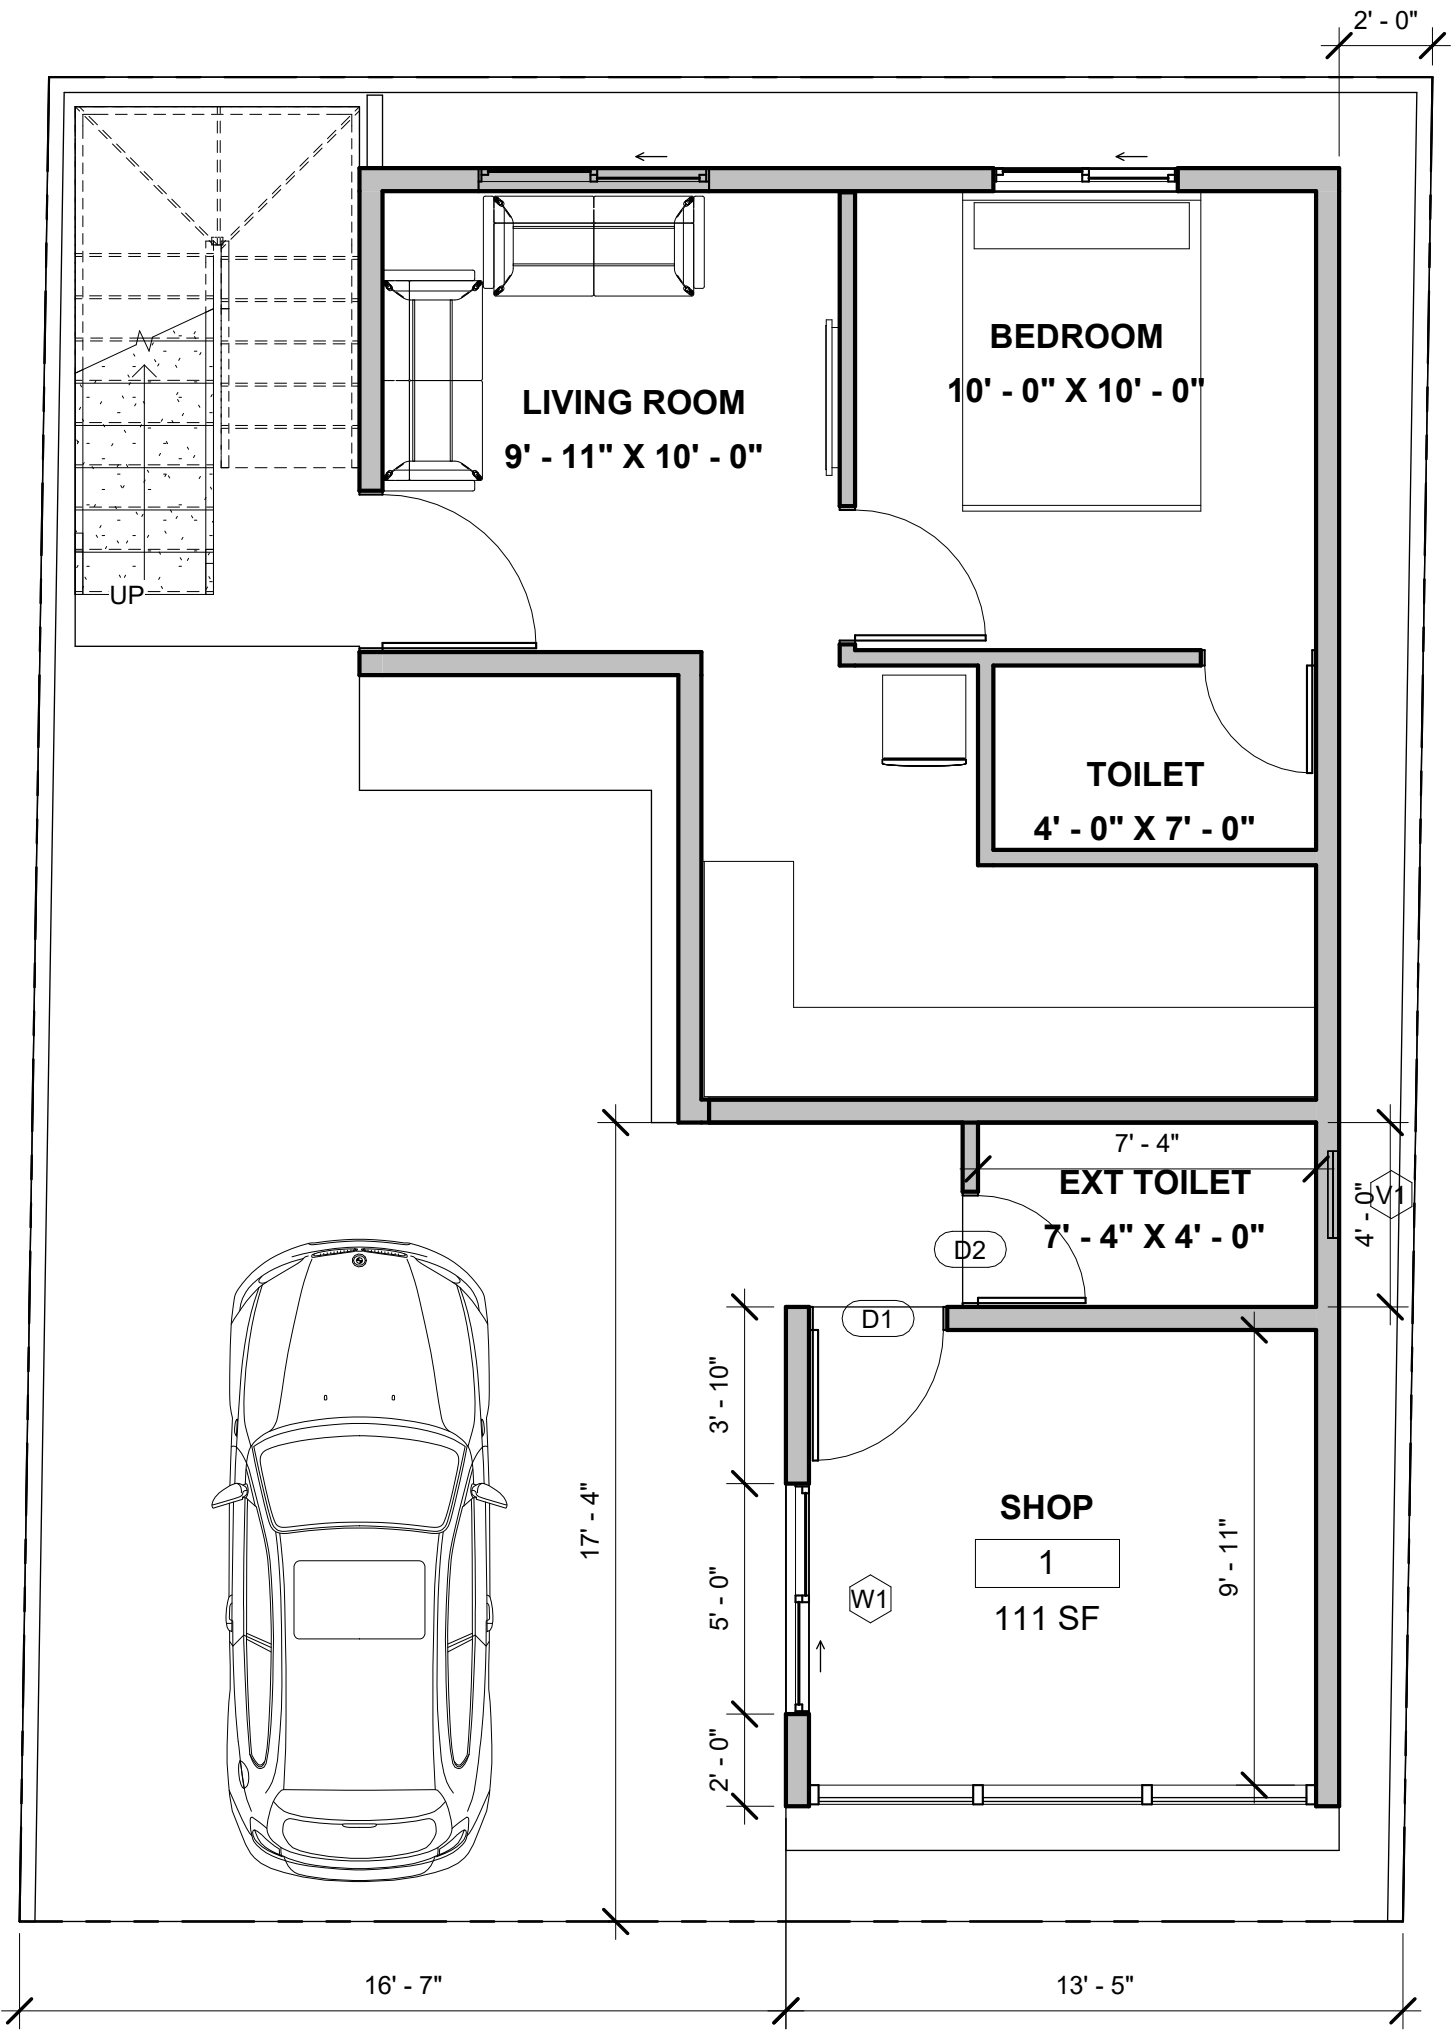

1

GROUND FLOOR LEVEL

1 : 50

R O A D

Door Schedule				
Mark	Width	Height	Level	Count

D1	2' - 10"	7' - 0"	GROUND FLOOR LEVEL	1
D1	2' - 10"	7' - 0"	FIRST FLOOR LEVEL	1
D2	2' - 4"	7' - 0"	GROUND FLOOR LEVEL	1
D2	2' - 4"	7' - 0"	FIRST FLOOR LEVEL	1
D6	3' - 4"	7' - 0"	GROUND FLOOR LEVEL	1
D7	2' - 10"	7' - 0"	GROUND FLOOR LEVEL	1
D8	2' - 4"	7' - 0"	GROUND FLOOR LEVEL	1
MD	3' - 4"	7' - 0"	FIRST FLOOR LEVEL	1

8


Window Schedule				
Type Mark	Width	Height	Count	Level


KW	4' - 0"	3' - 0"	1	FIRST FLOOR LEVEL
V1	2' - 0"	2' - 0"	1	GROUND FLOOR LEVEL
V1	2' - 0"	2' - 0"	1	FIRST FLOOR LEVEL
W1	5' - 0"	4' - 0"	2	GROUND FLOOR LEVEL
W1	5' - 0"	4' - 0"	1	FIRST FLOOR LEVEL
W4	4' - 0"	4' - 0"	1	GROUND FLOOR LEVEL
W4	4' - 0"	4' - 0"	2	FIRST FLOOR LEVEL

Grand total: 9 9

Area Schedule (Rentable)		
Area	Name	Level

373 SF	BUILT UP	GROUND FLOOR LEVEL
413 SF	PARKING	GROUND FLOOR LEVEL
65 SF	BUILTUP	GROUND FLOOR LEVEL
163 SF	SHOP + TOILET	GROUND FLOOR LEVEL
429 SF	BUILT UP	FIRST FLOOR LEVEL
66 SF	BALCONY	FIRST FLOOR LEVEL
43 SF	VERANDAH	FIRST FLOOR LEVEL
494 SF	COVERED TERRACE	FIRST FLOOR LEVEL

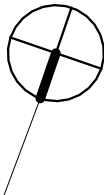

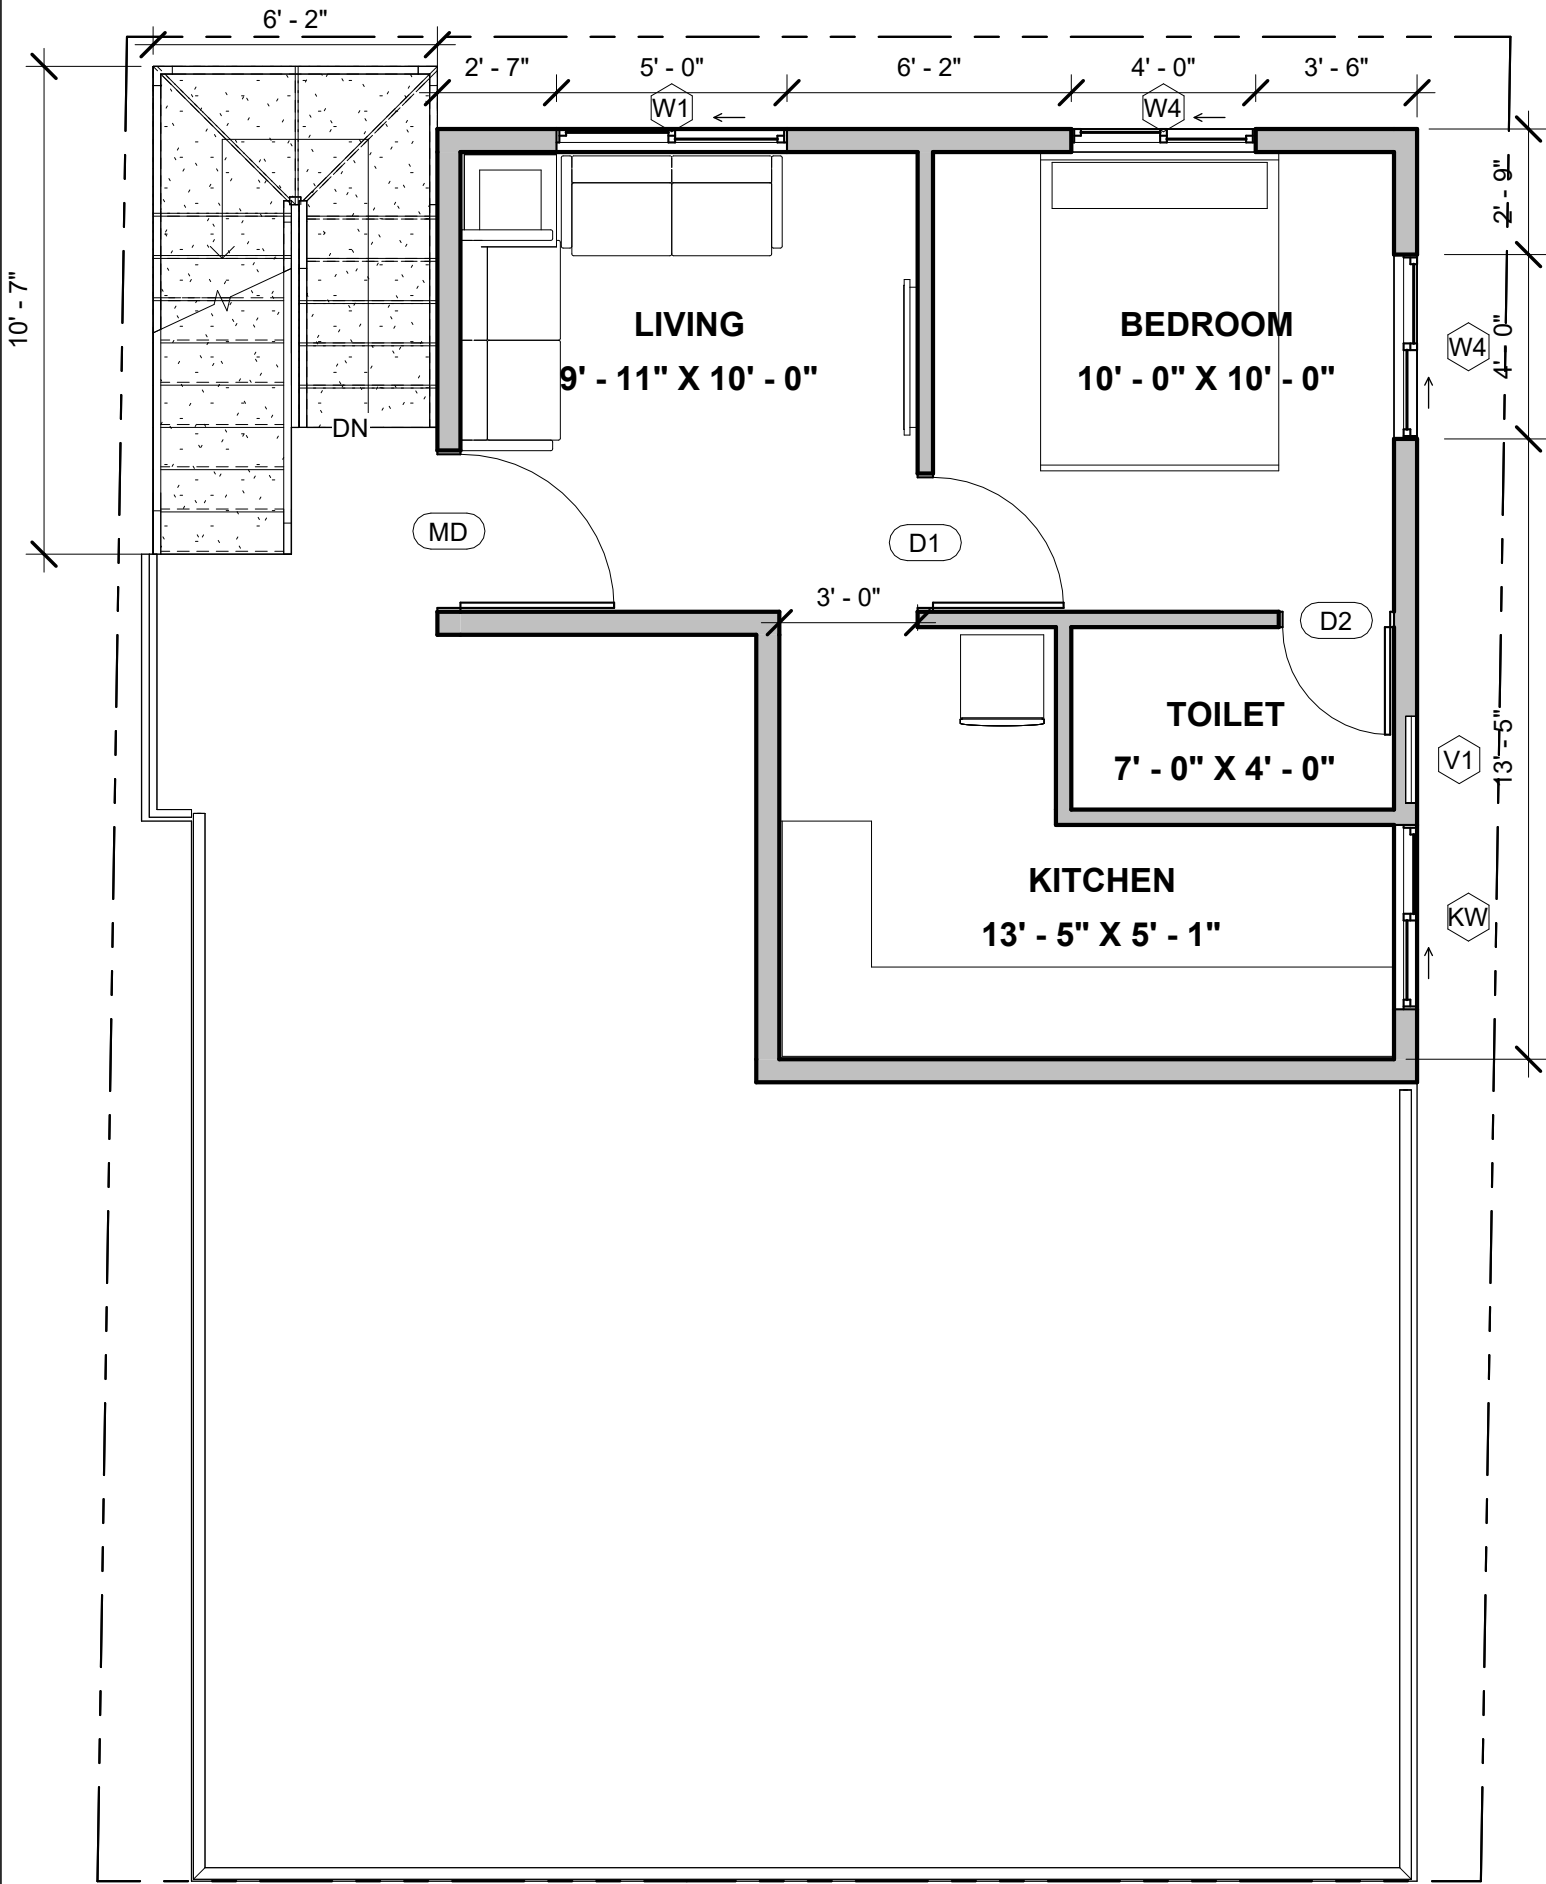

1 FIRST FLOOR LEVEL
1 : 50

NOTES:


- Opening schedule may change according to the structural design.
- The layout of columns and beams may change according to the structural design.
- Number of steps may change according to the plinth and parking height desired.
- Thickness of walls is only proposed. It may have to change based on the structural design to avoid column/beam projections.
- The Contractor and the Consultant shall bear no responsibility whatsoever where any drawings provided by it/them in relation to the project / Said Works, does not comply with any applicable laws including the bye-laws of the building/society where such project is situated. Further, it is clarified that it shall be the responsibility of the Owner to ensure any and all compliance of the drawings provided by the Contractor/Consultant.

REV.
CONCEPT - R0

AREA STATEMENT

LEGENDS

ARCHITECT
AR. KAUSTUBH

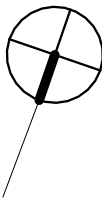

- NOTES:
- Opening schedule may change according to the structural design.

The layout of columns and beams may change according to the structural design.

Number of steps may change according to the plinth and parking height desired.

Thickness of walls is only proposed. It may have to change based on the structural design to avoid column/beam projections.

The Contractor and the Consultant shall bear no responsibility whatsoever where any drawings provided by it/them in relation to the project / Said Works, does not comply with any applicable laws including the bye-laws of the building/society where such project is situated. Further, it is clarified that it shall be the responsibility of the Owner to ensure any and all compliance of the drawings provided by the Contractor/Consultant.

REV.


CONCEPT - R0

AREA STATEMENT

LEGENDS

ARCHITECT

AR. KAUSTUBH

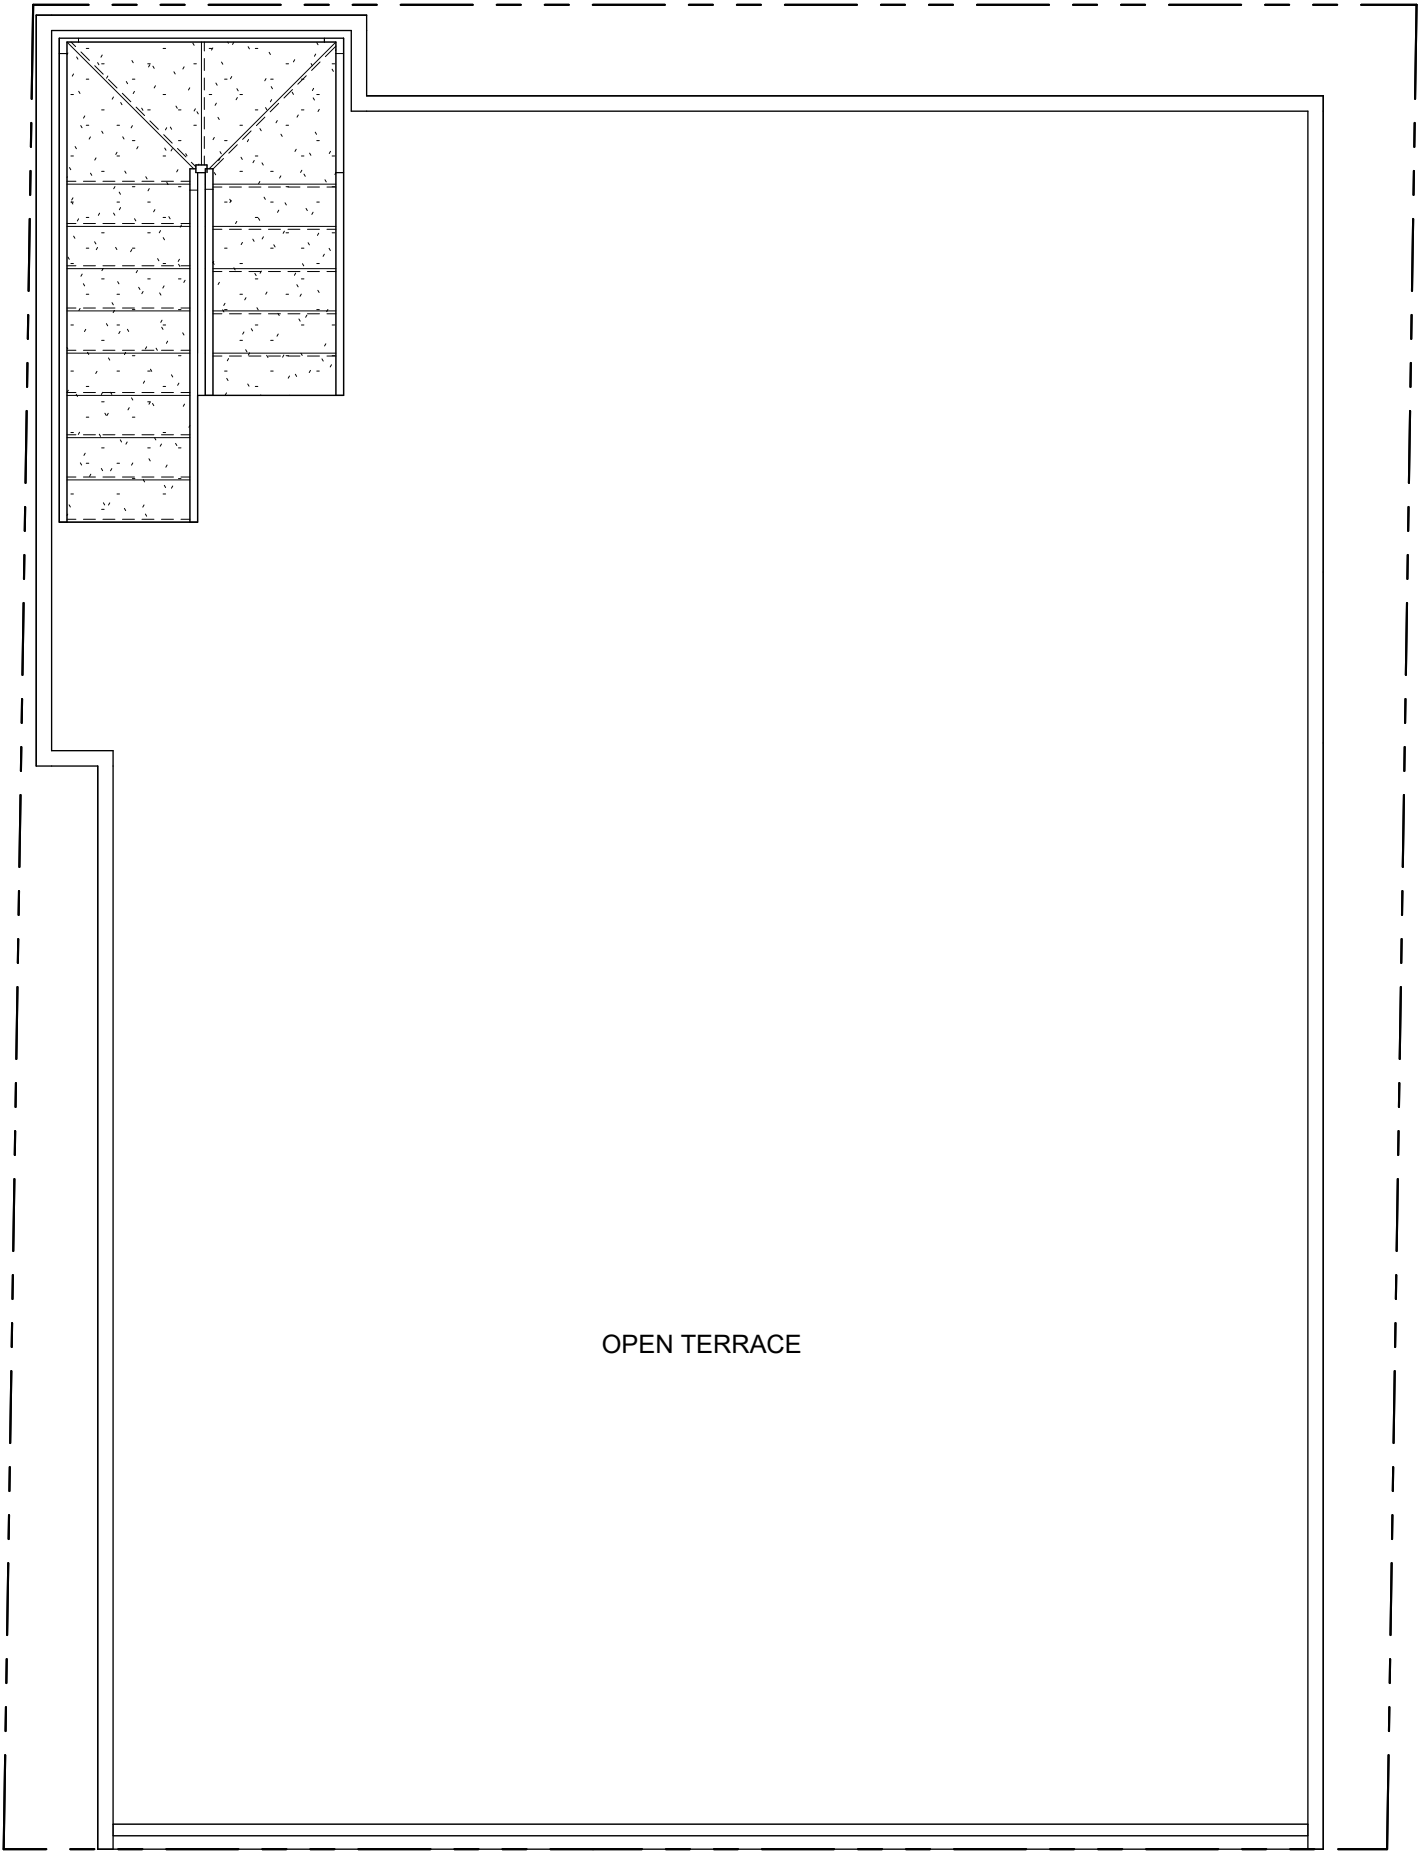

1 TERRACE FLOOR

1 : 50

