

NOTES:

- Opening schedule may change according to the structural design.
- The layout of columns and beams may change according to the structural design.
- Number of steps may change according to the plinth and parking height desired.
- Thickness of walls is only proposed. It may have to change based on the structural design to avoid column/beam projections.
- The Contractor and the Consultant shall bear no responsibility whatsoever where any drawings provided by it/them in relation to the project / Said Works, does not comply with any applicable laws including the bye-laws of the building/society where such project is situated. Further, it is clarified that it shall be the responsibility of the Owner to ensure any and all compliance of the drawings provided by the Contractor/Consultant.

REV.

V2

AREA STATEMENT

BUILT UP AREA
329 SQ.FT

PARKING
234 SQ.FT

LEGENDS

NOTES

FLOOR HEIGHT - 10'
PLINTH HEIGHT- 1'6"
NO.OF STEPS - 21
RISER HEIGHT - 6"

WALL THICKNESS :
EXTERNAL WALL=6"
INTERNAL WALL=4"

TOILETS WITH STEP UP

ARCHITECT

B BHAGYALAKSHMI

Schedule of Door

Name	Dimensions Width x Height	SILL	Lintel	Quantity
MD	3'0" X 7'0"	FFL	7'0"	1
D2	2'6" X 7'0"	FFL	7'0"	2

Schedule of Window

Name	Dimensions Width x Height	Sill	Lintel	Quantity
W2	3'0" X 4'0"	3'0"	7'0"	2
W3	4'0" X 4'0"	3'0"	7'0"	2

Schedule of Ventilator

Name	Dimensions Width x Height	Sill	Lintel	Quantity
V1	2'0" X 2'0"	5'0"	7'0"	1

Clayworks, 16/2 ,2nd Floor,
Sobha Alexander Plaza,
Commissariat Rd,
Ashok Nagar,
Bengaluru, Karnataka 560025

Project
**RESIDENCE FOR Mrs.
CHAITHRA**


CRN
239470


Drg. No.
A101

Date
28/07/2023

Drawing Title
GROUND FLOOR

Scale

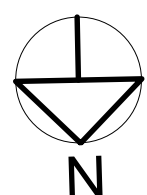

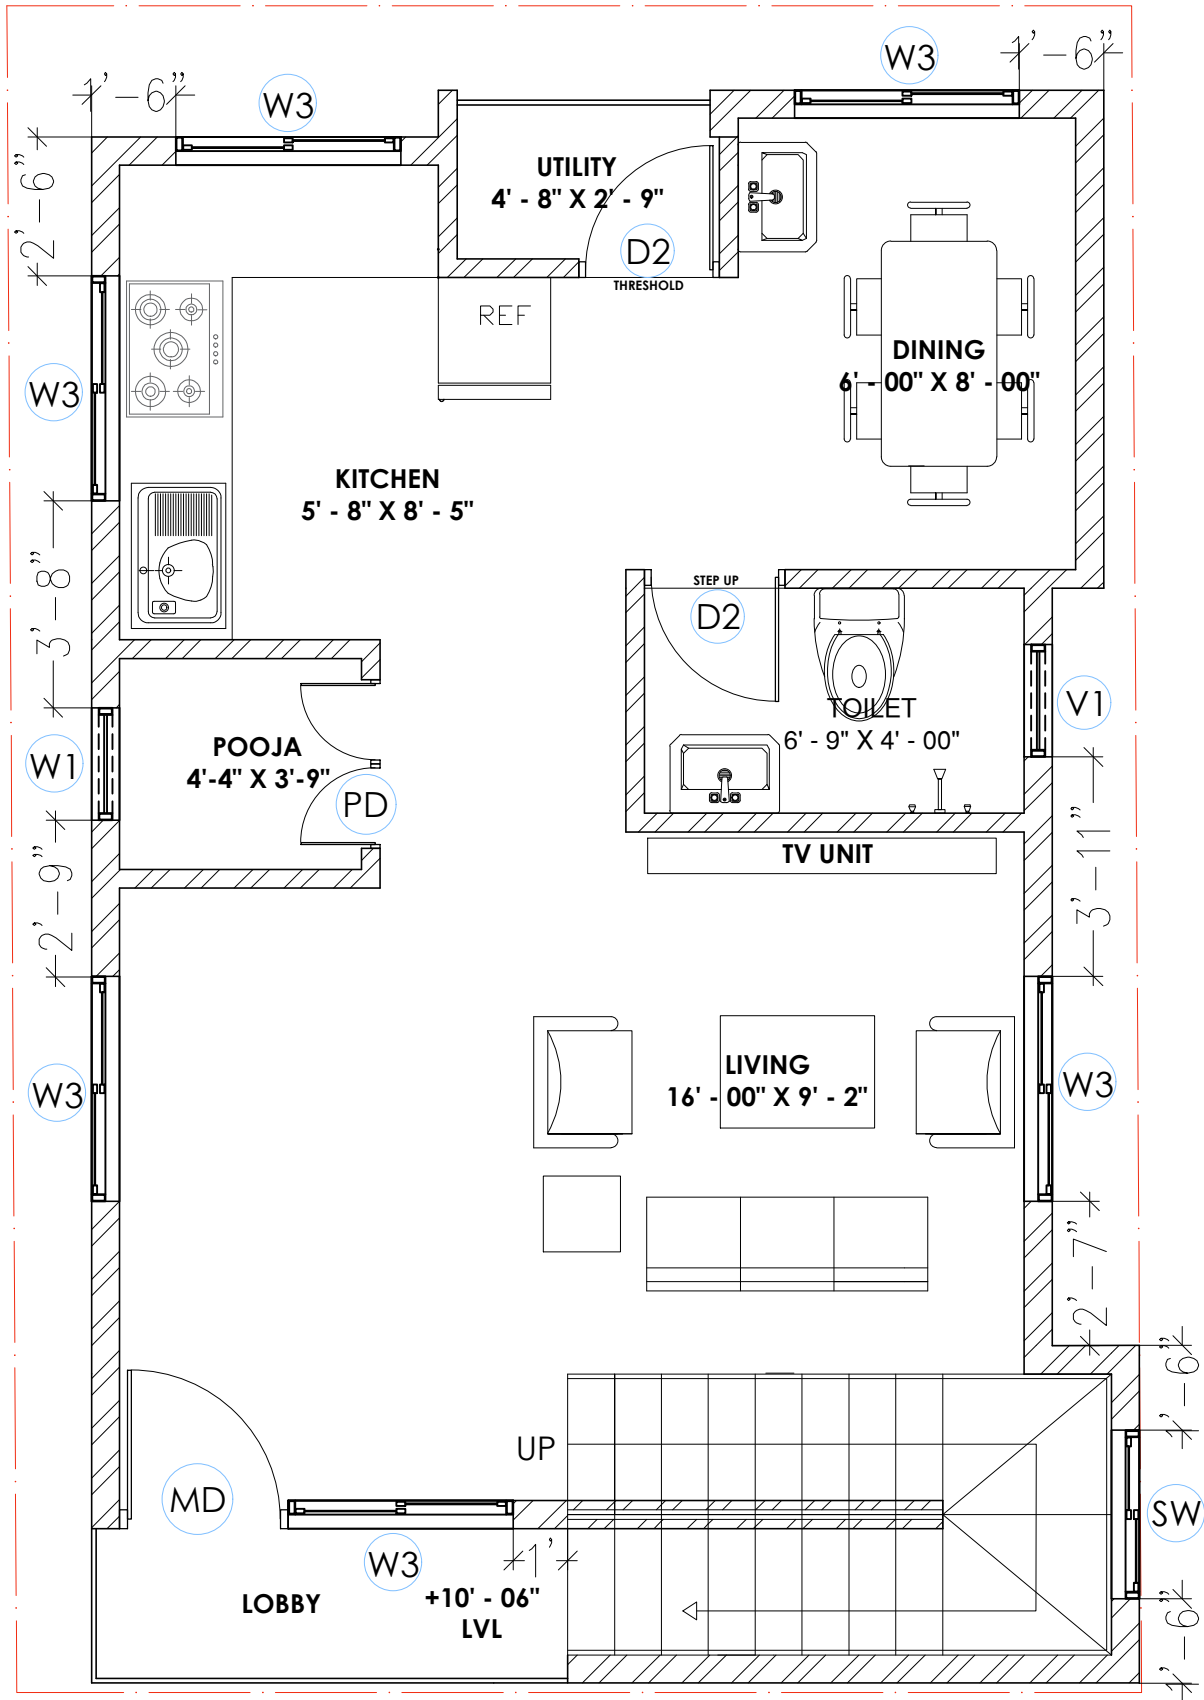

NOTES:

- Opening schedule may change according to the structural design.
- The layout of columns and beams may change according to the structural design.
- Number of steps may change according to the plinth and parking height desired.
- Thickness of walls is only proposed. It may have to change based on the structural design to avoid column/beam projections.
- The Contractor and the Consultant shall bear no responsibility whatsoever where any drawings provided by it/them in relation to the project / Said Works, does not comply with any applicable laws including the bye-laws of the building/society where such project is situated. Further, it is clarified that it shall be the responsibility of the Owner to ensure any and all compliance of the drawings provided by the Contractor/Consultant.

REV.
V2

AREA STATEMENT

BUILT UP AREA
450 SQ.FT

LOBBY
24 SQ.FT

LEGENDS

NOTES

FLOOR HEIGHT - 10'
PLINTH HEIGHT- 1'6"
NO.OF STEPS - 21
RISER HEIGHT - 6"

WALL THICKNESS :
EXTERNAL WALL=6"
INTERNAL WALL=4"

TOILETS WITH STEP UP

ARCHITECT

B BHAGYALAKSHMI

Schedule of Door

Name	Dimensions Width x Height	SILL	Lintel	Quantity
MD	3'0" X 7'0"	FFL	7'0"	1
D2	2'6" X 7'0"	FFL	7'0"	2
PD	3'0" X 7'0"	FFL	7'0"	1

Schedule of Window

Name	Dimensions Width x Height	Sill	Lintel	Quantity
W1	2'0" X 4'0"	3'0"	7'0"	1
W3	4'0" X 4'0"	3'0"	7'0"	6
SW	3'0"x4'0"	6" from mid landing	BBL	1

Schedule of Ventilator

Name	Dimensions Width x Height	Sill	Lintel	Quantity
V1	2'0" X 2'0"	5'0"	7'0"	1

Clayworks, 16/2, 2nd Floor,
Sobha Alexander Plaza,
Commissariat Rd,
Ashok Nagar,
Bengaluru, Karnataka 560025

Project
**RESIDENCE FOR Mrs.
CHAITHRA**


CRN
239470


Drg. No.
A101

Date
28/07/2023

Drawing Title
FIRST FLOOR

Scale

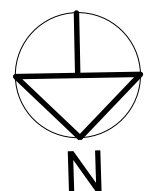

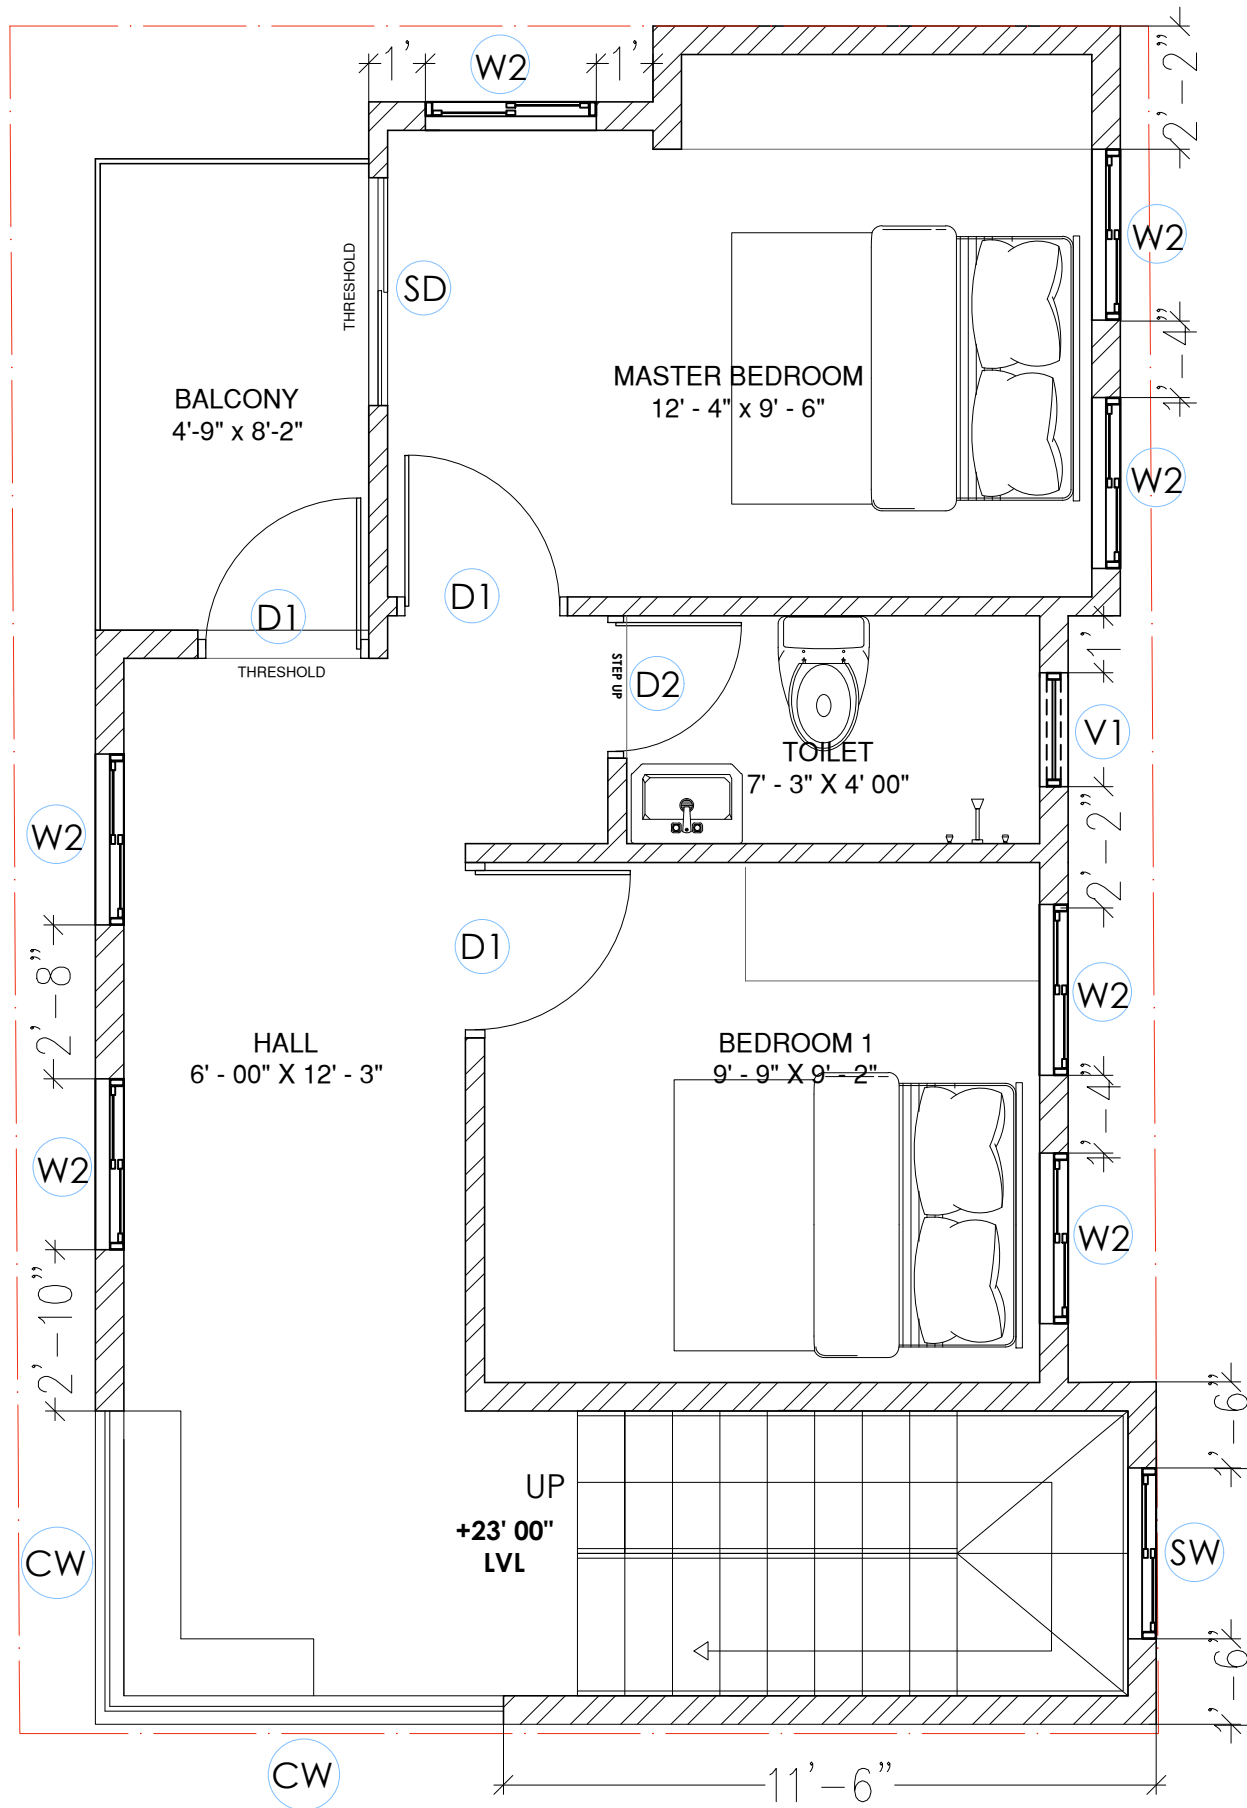

NOTES:

- Opening schedule may change according to the structural design.
- The layout of columns and beams may change according to the structural design.
- Number of steps may change according to the plinth and parking height desired.
- Thickness of walls is only proposed. It may have to change based on the structural design to avoid column/beam projections.

The Contractor and the Consultant shall bear no responsibility whatsoever where any drawings provided by it/them in relation to the project / Said Works, does not comply with any applicable laws including the bye-laws of the building/society where such project is situated. Further, it is clarified that it shall be the responsibility of the Owner to ensure any and all compliance of the drawings provided by the Contractor/Consultant.

REV.
V2

AREA STATEMENT

BUILT UP AREA
491 SQ.FT

BALCONY
40 SQ.FT

LEGENDS

NOTES

FLOOR HEIGHT - 10'
PLINTH HEIGHT- 1'6"
NO.OF STEPS - 21
RISER HEIGHT - 6"

WALL THICKNESS :
EXTERNAL WALL=6"
INTERNAL WALL=4"

TOILETS WITH STEP UP

ARCHITECT

B BHAGYALAKSHMI

Schedule of Door

Name	Dimensions Width x Height	SILL	Lintel	Quantity
D1	3'0" X 7'0"	FFL	7'0"	3
D2	2'6" X 7'0"	FFL	7'0"	1
SD	4'0" X 7'0"	FFL	7'0"	1


Schedule of Window

Name	Dimensions Width x Height	Sill	Lintel	Quantity
W2	3'0" X 4'0"	3'0"	7'0"	7
SW	3'0"x4'0"	6" from mid landing	BBL	1
CW	[5'6"X4'0"]-[7'2"X4'0"]	3'0"	7'0"	1

Schedule of Ventilator

Name	Dimensions Width x Height	Sill	Lintel	Quantity
V1	2'0" X 2'0"	5'0"	7'0"	1

Clayworks, 16/2 ,2nd Floor, Sobha Alexander Plaza, Commissariat Rd, Ashok Nagar, Bengaluru, Karnataka 560025	Project RESIDENCE FOR Mrs. CHAITHRA	CRN 239470	Drg. No. A101	Date 28/07/2023	
		Drawing Title SECOND FLOOR	Scale		

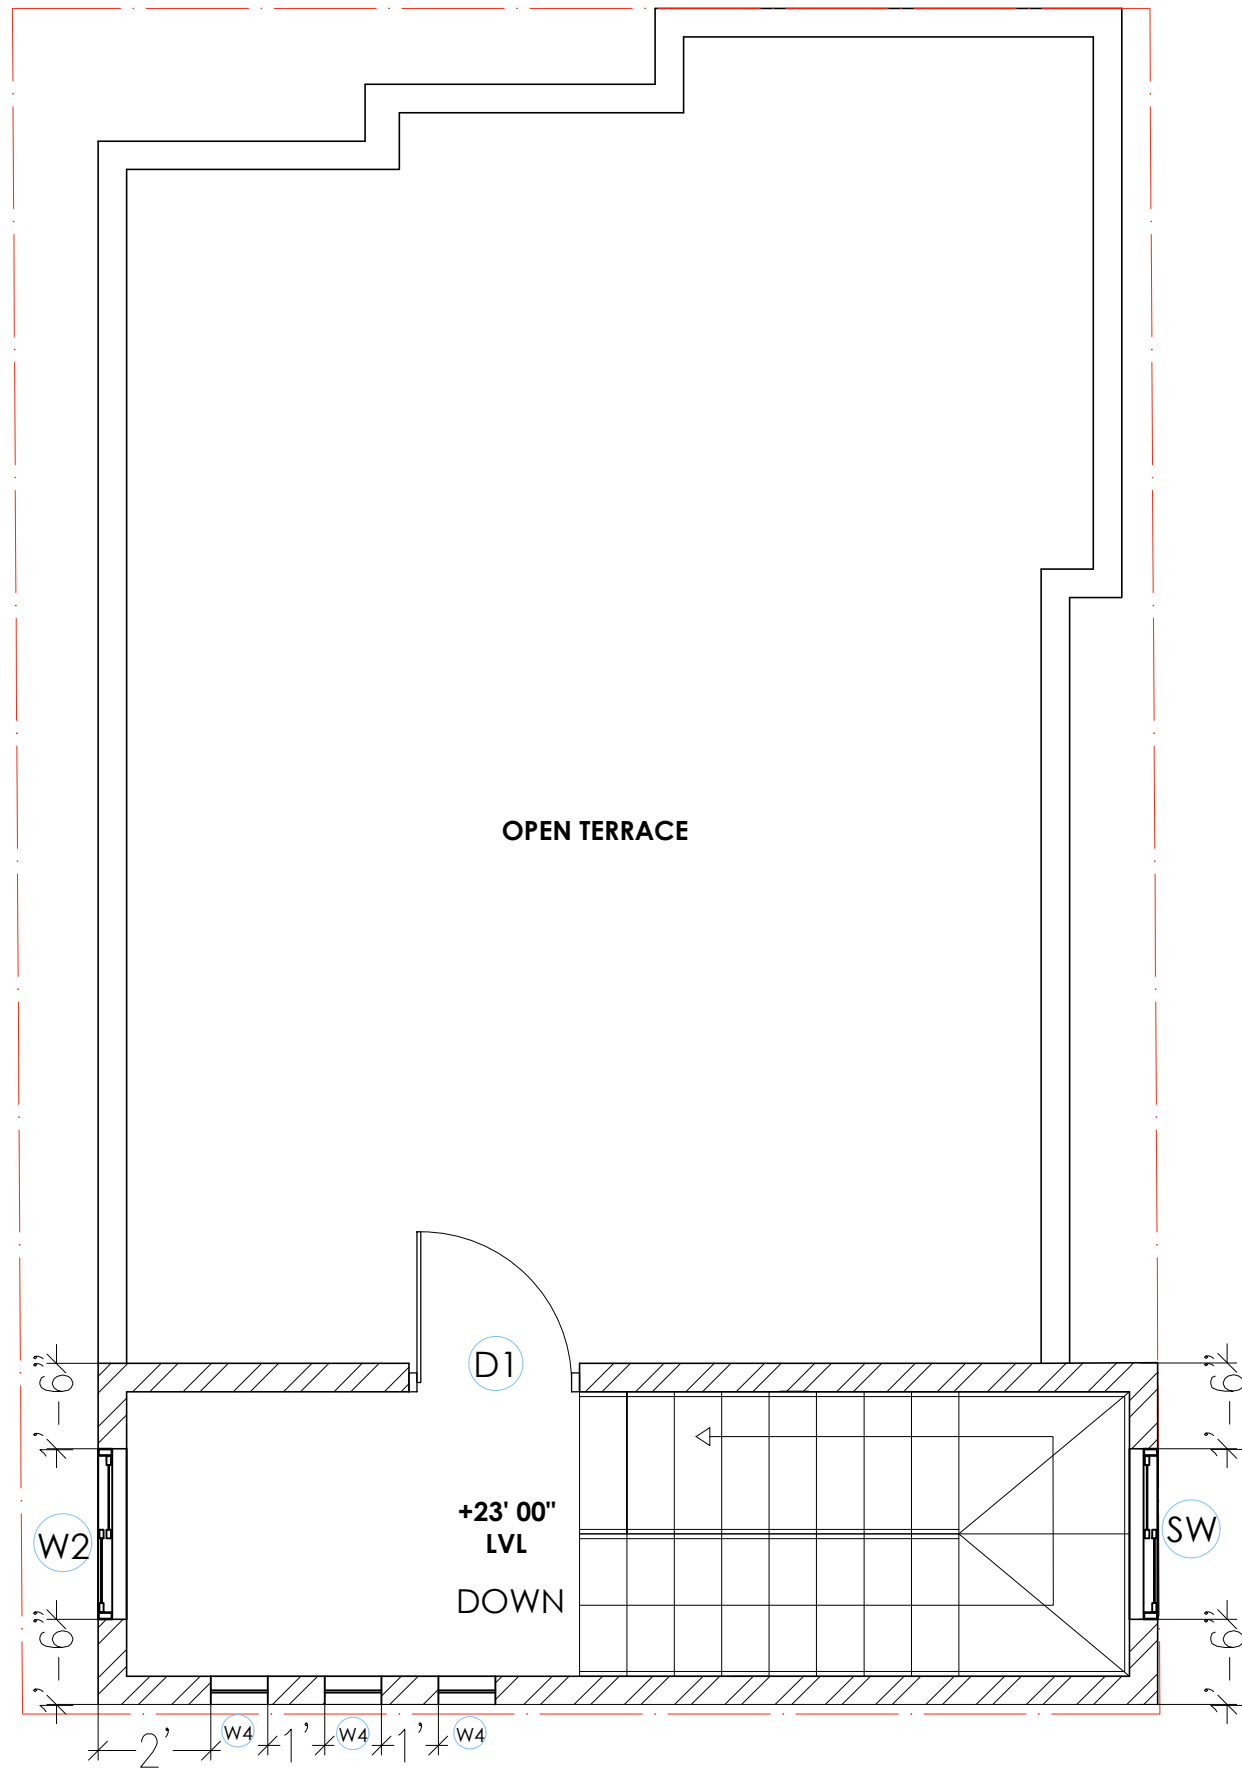

NOTES:

- Opening schedule may change according to the structural design.
- The layout of columns and beams may change according to the structural design.
- Number of steps may change according to the plinth and parking height desired.
- Thickness of walls is only proposed. It may have to change based on the structural design to avoid column/beam projections.
- The Contractor and the Consultant shall bear no responsibility whatsoever where any drawings provided by it/them in relation to the project / Said Works, does not comply with any applicable laws including the bye-laws of the building/society where such project is situated. Further, it is clarified that it shall be the responsibility of the Owner to ensure any and all compliance of the drawings provided by the Contractor/Consultant.

REV.

V2

AREA STATEMENT

BUILT UP AREA
112 SQ.FT

OPEN TERRACE
340 SQ.FT

LEGENDS

NOTES

FLOOR HEIGHT - 10'
PLINTH HEIGHT- 1'6"
NO.OF STEPS - 21
RISER HEIGHT - 6"

WALL THICKNESS :
EXTERNAL WALL=6"
INTERNAL WALL=4"

TOILETS WITH STEP UP

ARCHITECT

B BHAGYALAKSHMI

Schedule of Door

Name	Dimensions Width x Height	SILL	Lintel	Quantity
D1	3'0" X 7'0"	FFL	7'0"	3

Schedule of Window

Name	Dimensions Width x Height	Sill	Lintel	Quantity
W2	3'0" X 4'0"	3'0"	7'0"	1
W4	1'0" X 4'0"	3'0"	7'0"	3
SW	3'0"x4'0"	6" from mid landing	BBL	1

Schedule of Ventilator

Name	Dimensions Width x Height	Sill	Lintel	Quantity
V1	2'0" X 2'0"	5'0"	7'0"	1

Clayworks, 16/2 .2nd Floor,
Sobha Alexander Plaza,
Commissariat Rd,
Ashok Nagar,
Bengaluru, Karnataka 560025

Project
**RESIDENCE FOR Mrs.
CHAITHRA**

CRN
239470

Drg. No.
A101

Date
28/07/2023

Drawing Title
TERRACE FLOOR

Scale

