

R O A D

PROPOSED RESIDENTIAL
BUILDING FOR MR. NIKHIL DEV
AT BENGALURU.

REVISED GROUND FLOOR PLAN
AREA -
PLINTH AREA - 685.00 SFT
PARKING & UTILITY AREA - 390.00 SFT




DATE: 17-06-2020

R-11

BRICK N BOLT

Aadhya Technocrts

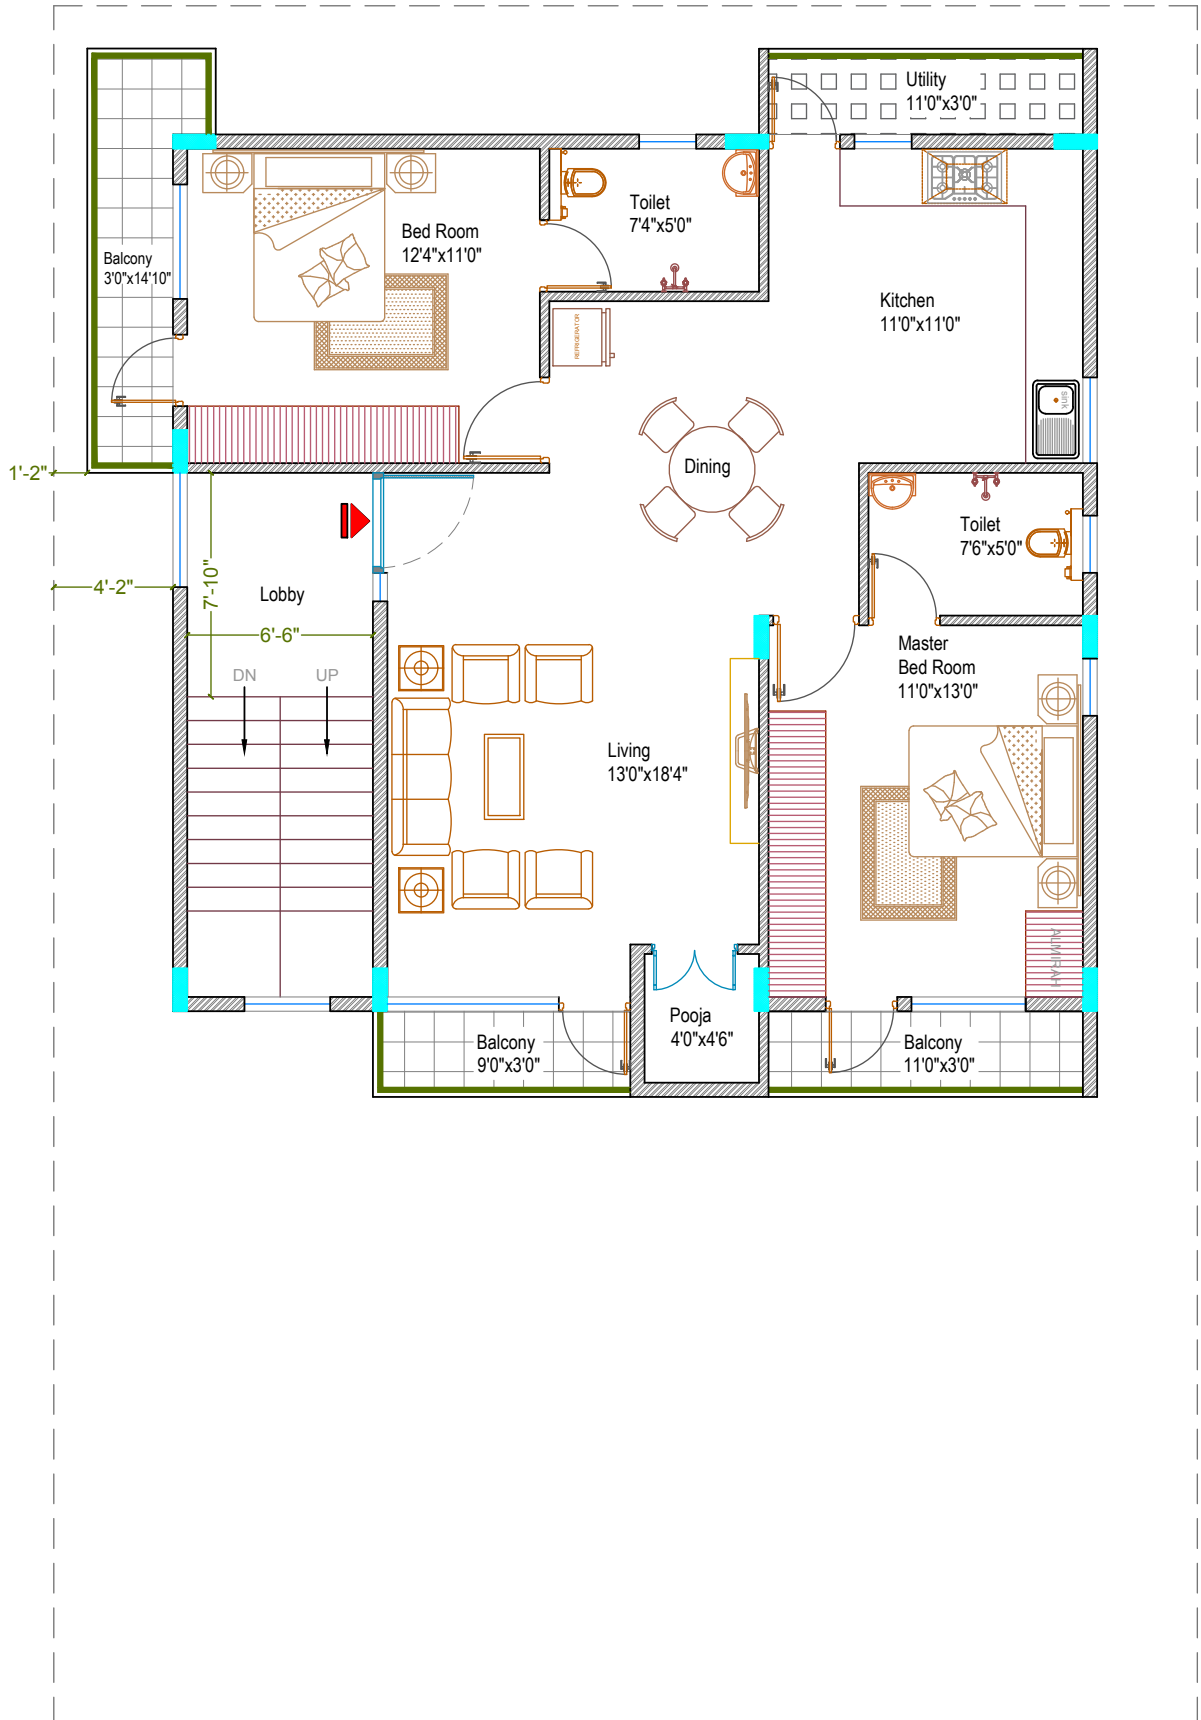

PROPOSED RESIDENTIAL
BUILDING FOR MR. NIKHIL DEV
AT BENGALURU.

REVISED FIRST FLOOR PLAN
AREA -

PLINTH AREA - 1015.00 SFT
BALCONY & UTILITY AREA - 145.00 SFT




DATE: 17-06-2020

R-11

BRICK N BOLT

Aadhya Technocrts

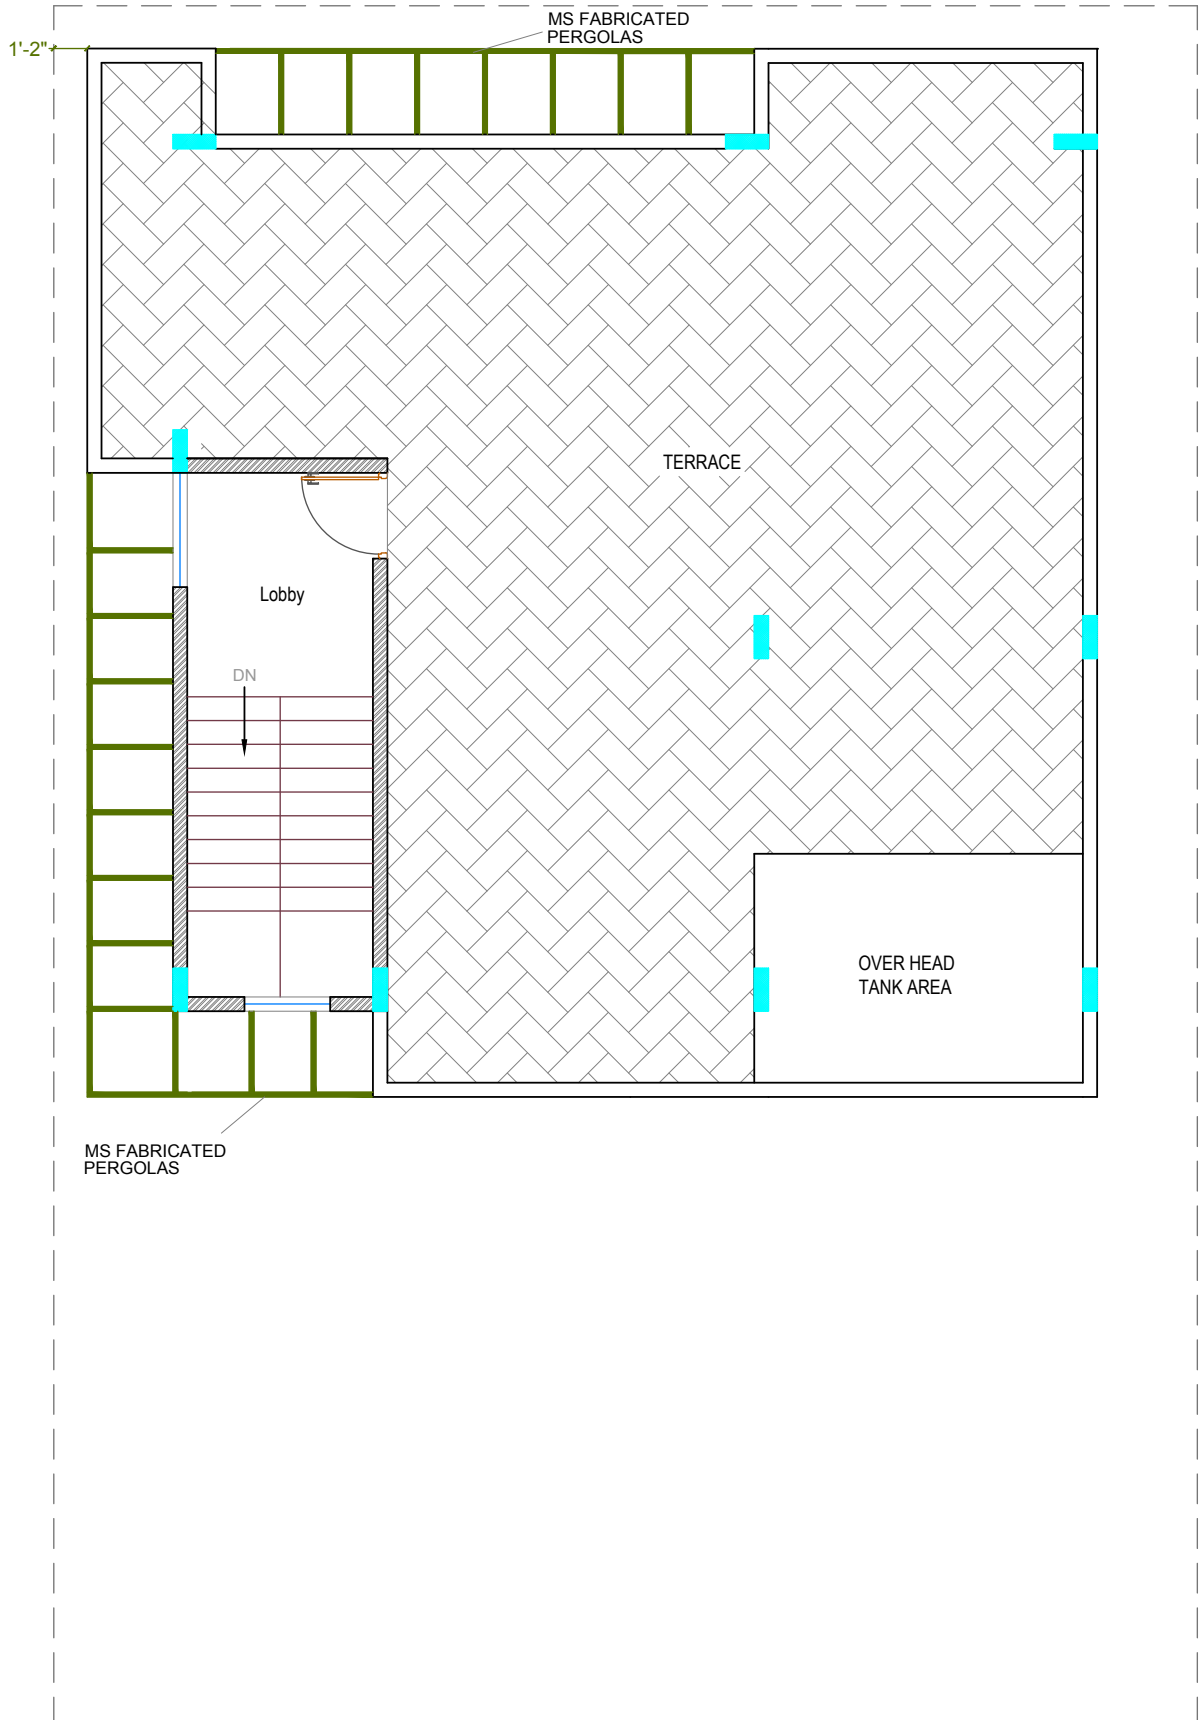

PROPOSED RESIDENTIAL
BUILDING FOR MR. NIKHIL DEV
AT BENGALURU.

REVISED TERRACE PLAN
AREA -
PLINTH AREA - 150.00 SFT
OVER HEAD TANK MS FABRICATED
PERGOLAS AREA - 245.00 SFT



DATE: 17-06-2020

R-11

BRICK N BOLT

Aadhya Technocrts