


Area Schedule (Gross Building)

Name	Area	Level
BUILTUP	567 SF	GF
PARKING	147 SF	GF
BALCONY	14 SF	GF
BALCONY	53 SF	GF

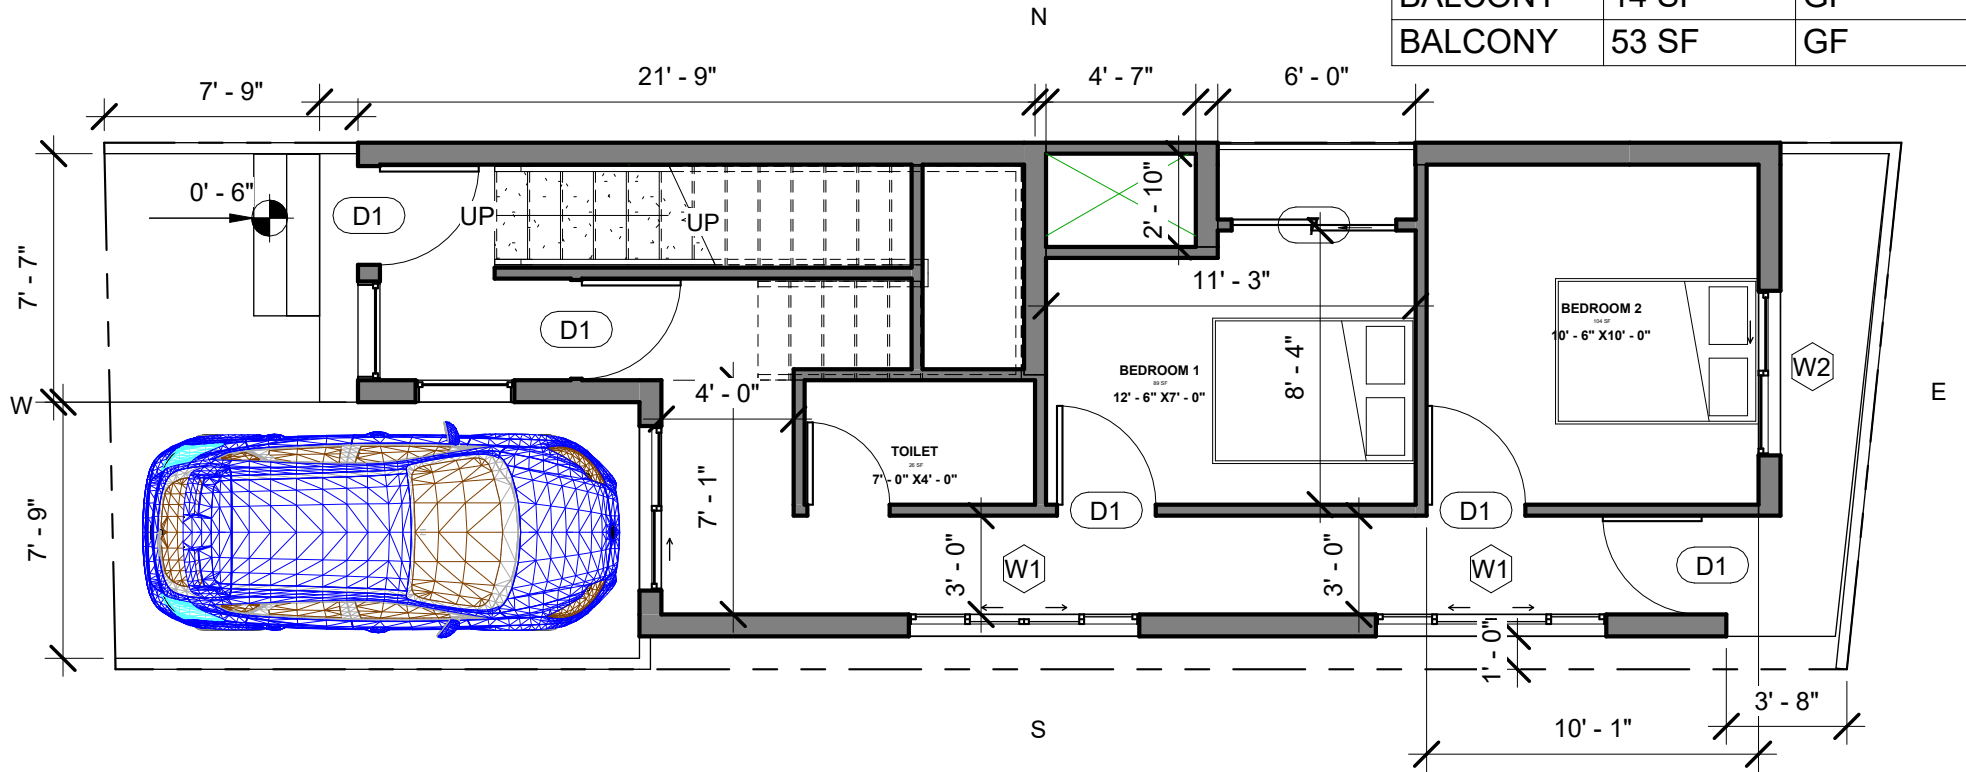

① GF  
1 : 70



Mr. Aravind Hegde

GROUND FLOOR


CRN NO. 134631  
Date 21 JULY 2022  
Drawn by Ar. Kaustubh

A101

Scale

### Area Schedule (Gross Building)

Name	Area	Level
BUILT UP	681 SF	ff02
UTILITY	32 SF	ff02
BALCONY	23 SF	ff02

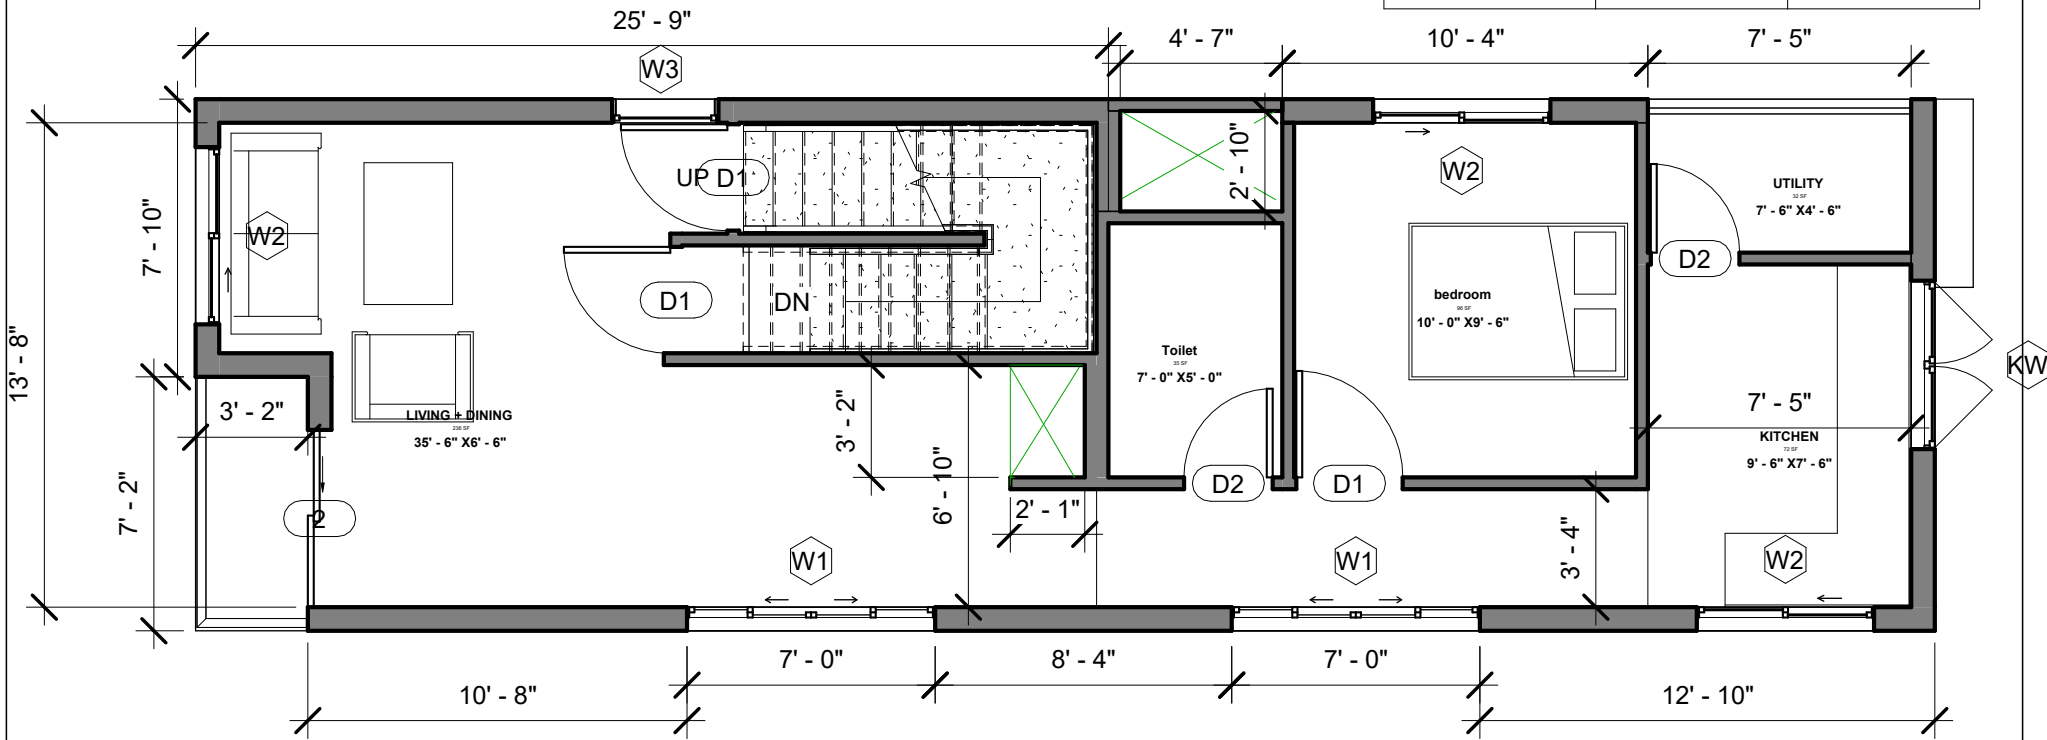

① ff02  
1 : 65

**Brick & Bolt**

Mr. Aravind  
Hegde


FIRST FLOOR

CRN NO. 134631  
Date 21 JULY 2022  
Drawn by Ar Kaustubh

A102

Scale

Area Schedule (Gross Building)		
Name	Area	Level
OPEN TERRACE	585 SF	sf 03
HEADROOM	177 SF	sf 03
DUCT	23 SF	sf 03

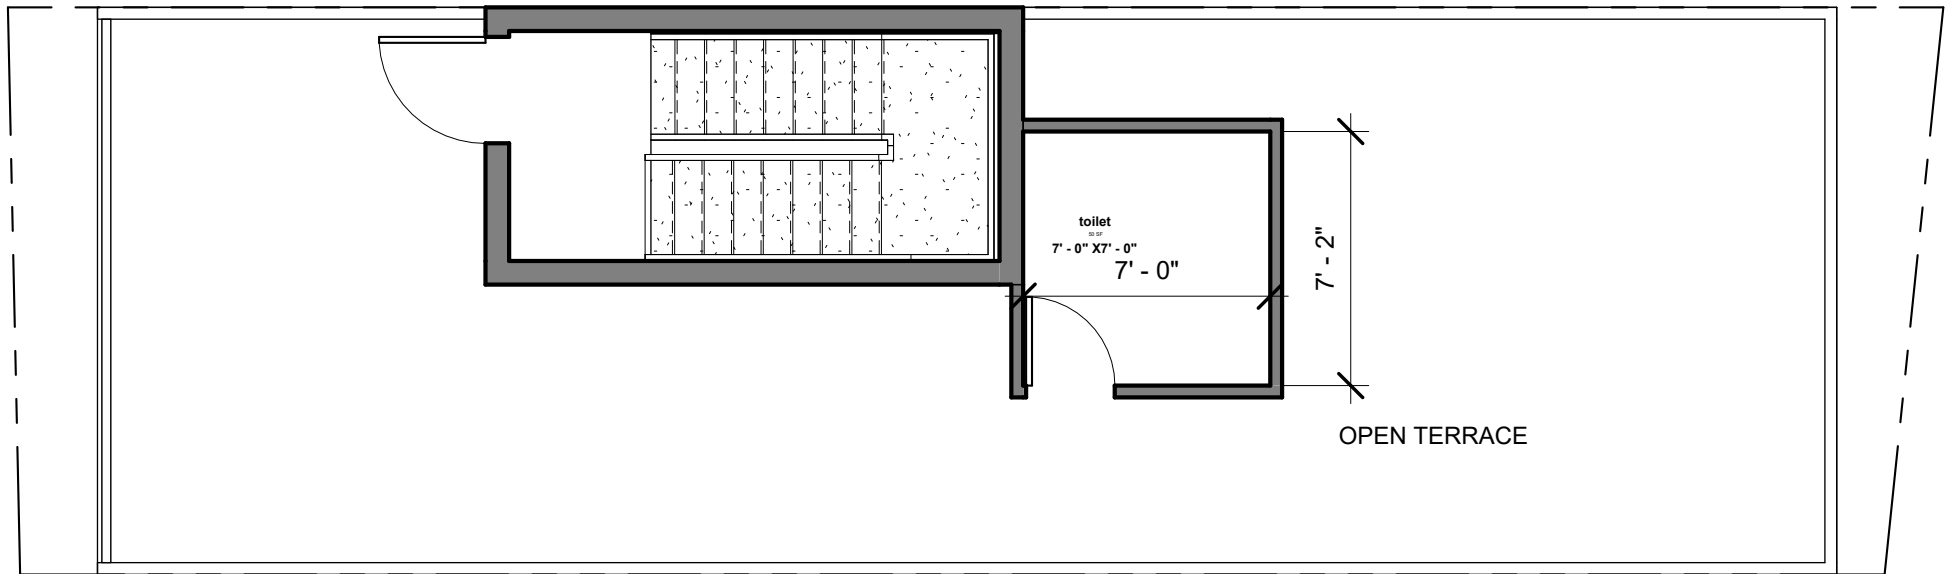

① sf 03  
1 : 65

**Brick & Bolt**

Mr. Aravind  
Hegde

**TERRACE FLOOR**

CRN NO.	134631
Date	21 JULY 2022
Drawn by	Ar. Kaustubh

**A103**

Scale