


SITE NO.2

REVISED 05-12-2020

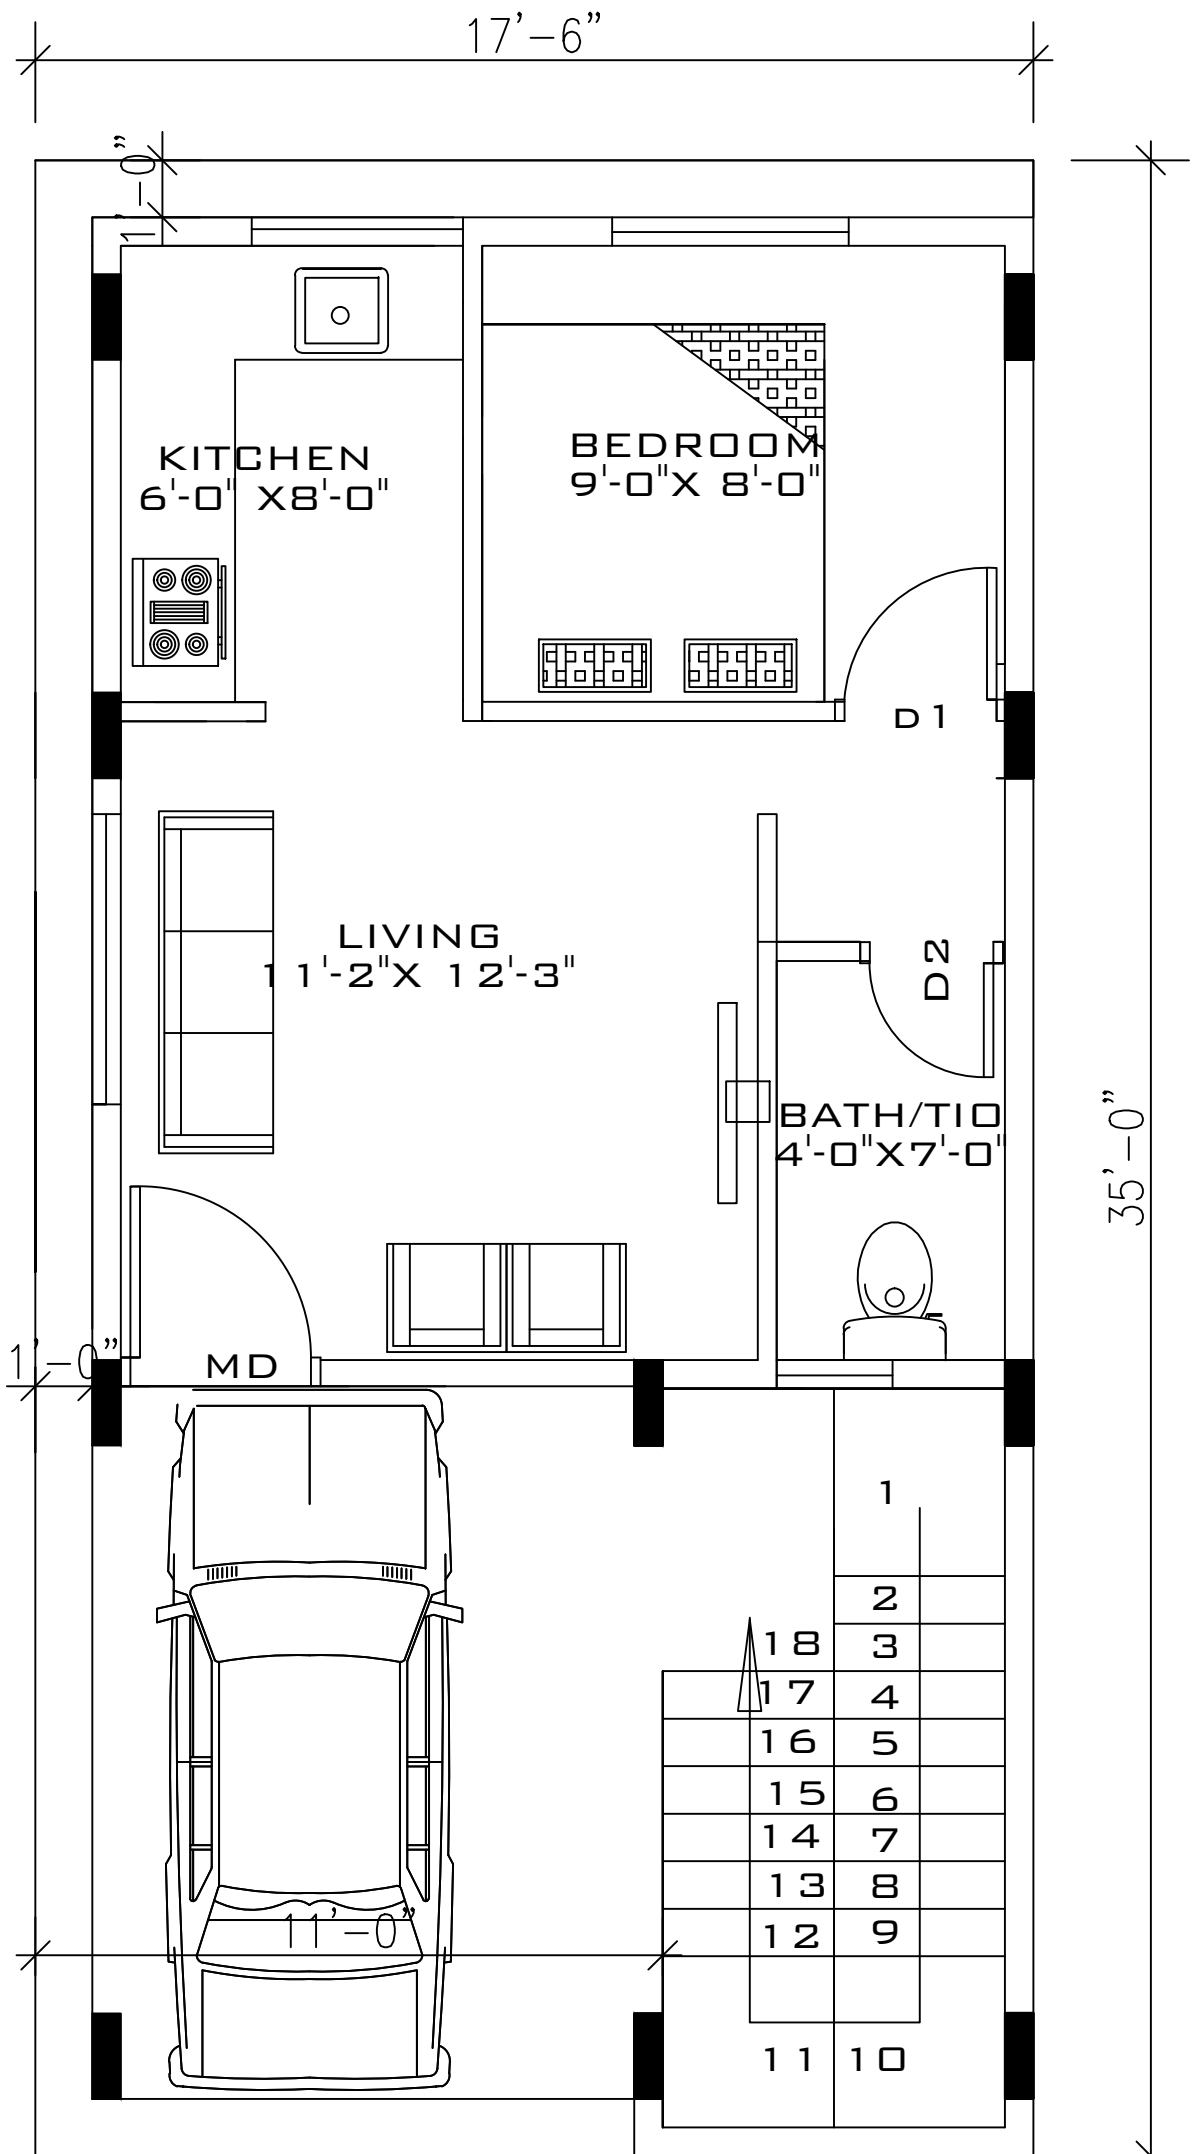

SOUTH BY ROAD

GROUND FLOOR PLAN(FINAL)

ARCHITECTS
 RAMESH.A.S
 A.S.R.ARCHITECTS AND CONSULTANTS
 No.29,first floor banasawadi mainroad,
 maruthi sevangar,bangalore-33

OWNER
 MR. JOHN SITE NO.2
 SEGEHALLI MAIN ROAD
 BANGALORE

