


GF BUILD UP AREA- 863 SFT
 PARKING AREA- 432 SFT
 UTILITY AREA-25.5 SFT

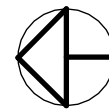

Brick & Bolt

MR SUBASH

GROUND FLOOR PLAN


Project number CRN 139874

Date 08-08-2022

Drawn by CHAITRA


A100

NTS

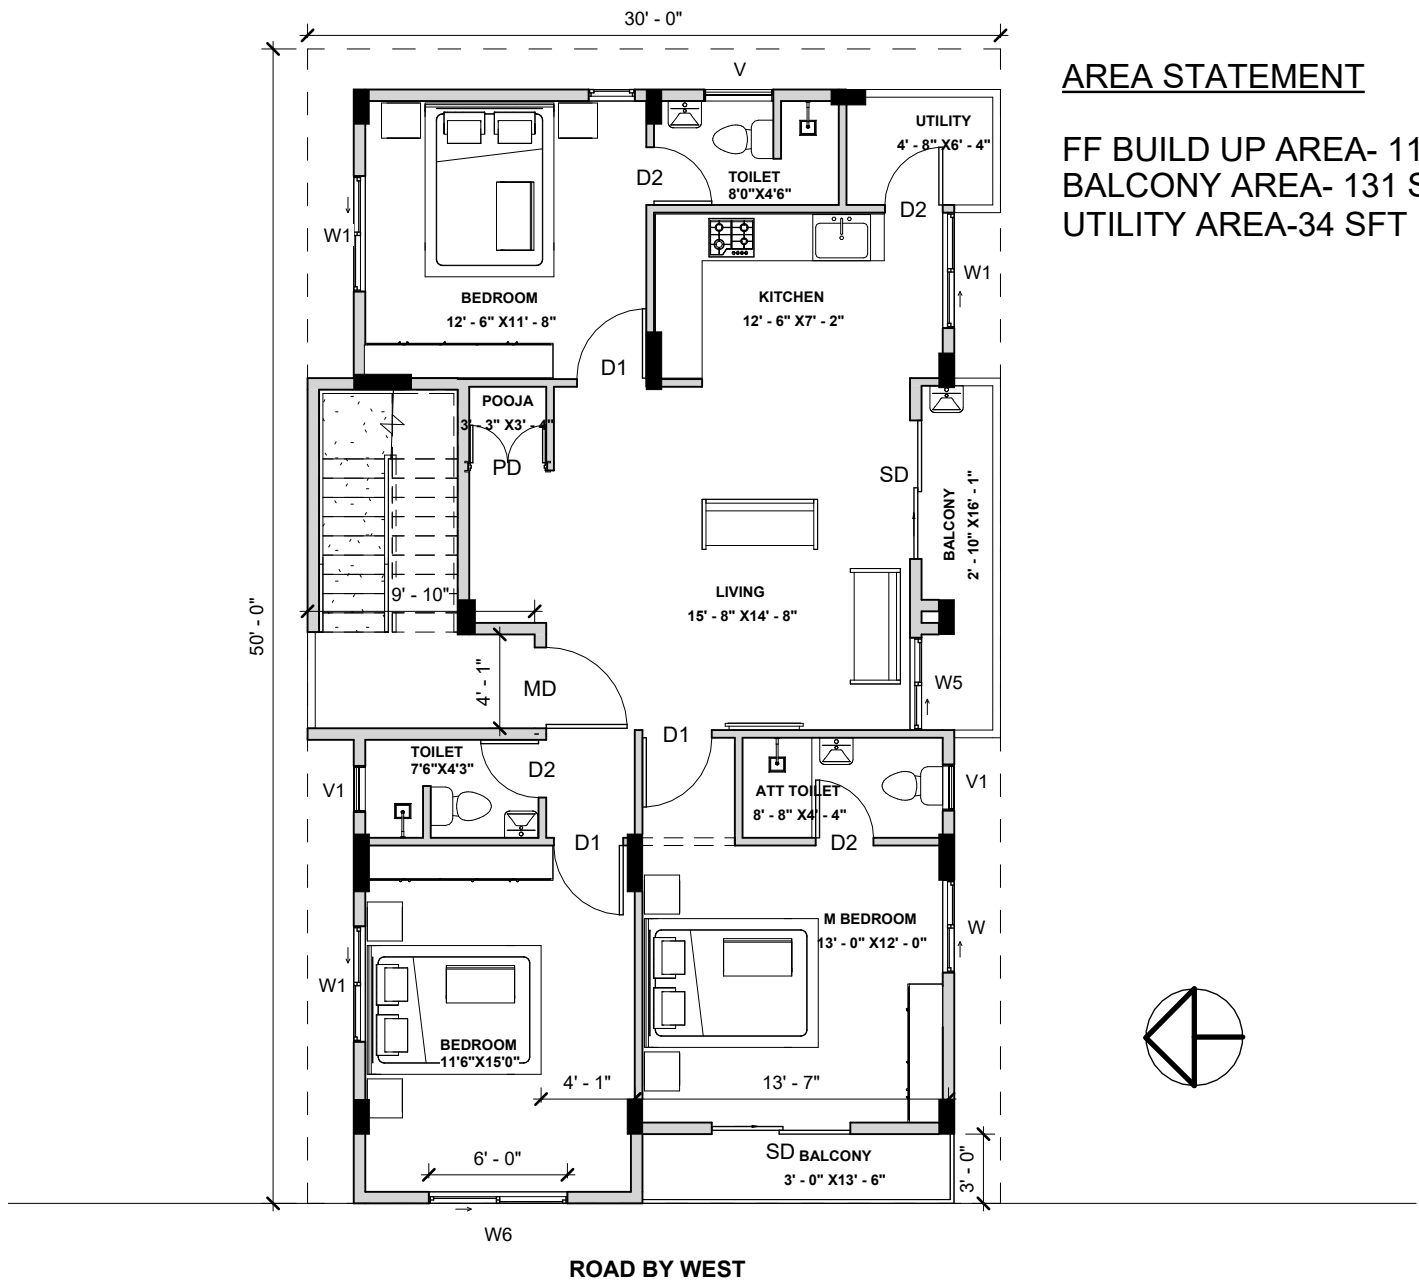


AREA STATEMENT

FF BUILD UP AREA- 1164 SFT
 BALCONY AREA- 131 SFT
 UTILITY AREA-34 SFT

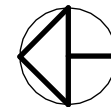

Brick & Bolt	MR SUBASH	FIRST FLOOR PLAN	
		Project number	CRN 139874
		Date	08-08-2022
		Drawn by	CHAITRA
			A101
			NTS

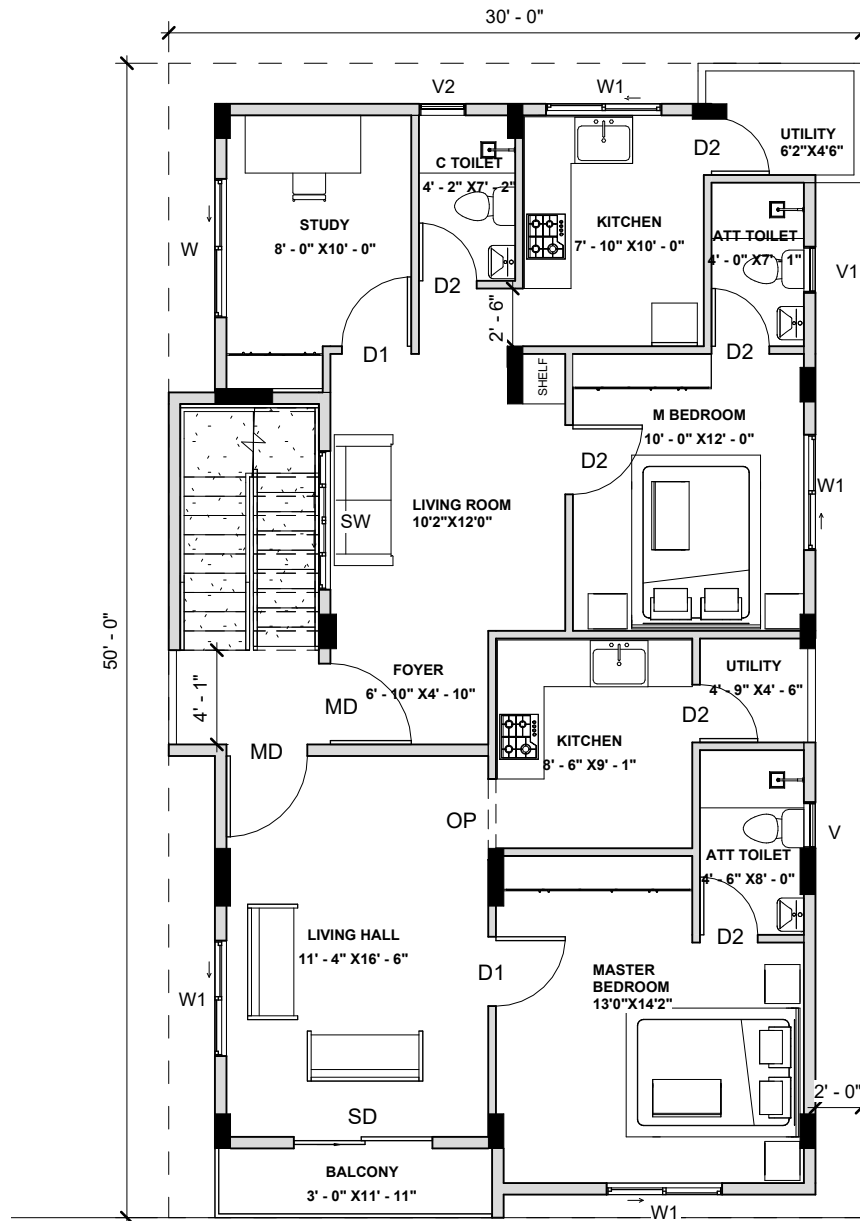

SF BUILD UP AREA- 1199 SFT
 BALCONY AREA- 36 SFT
 UTILITY AREA-56 SFT

ROAD BY WEST

Brick & Bolt

MR SUBASH

SECOND FLOOR PLAN


Project number CRN 139874

Date 08-08-2022

Drawn by CHAITRA

A102


NTS

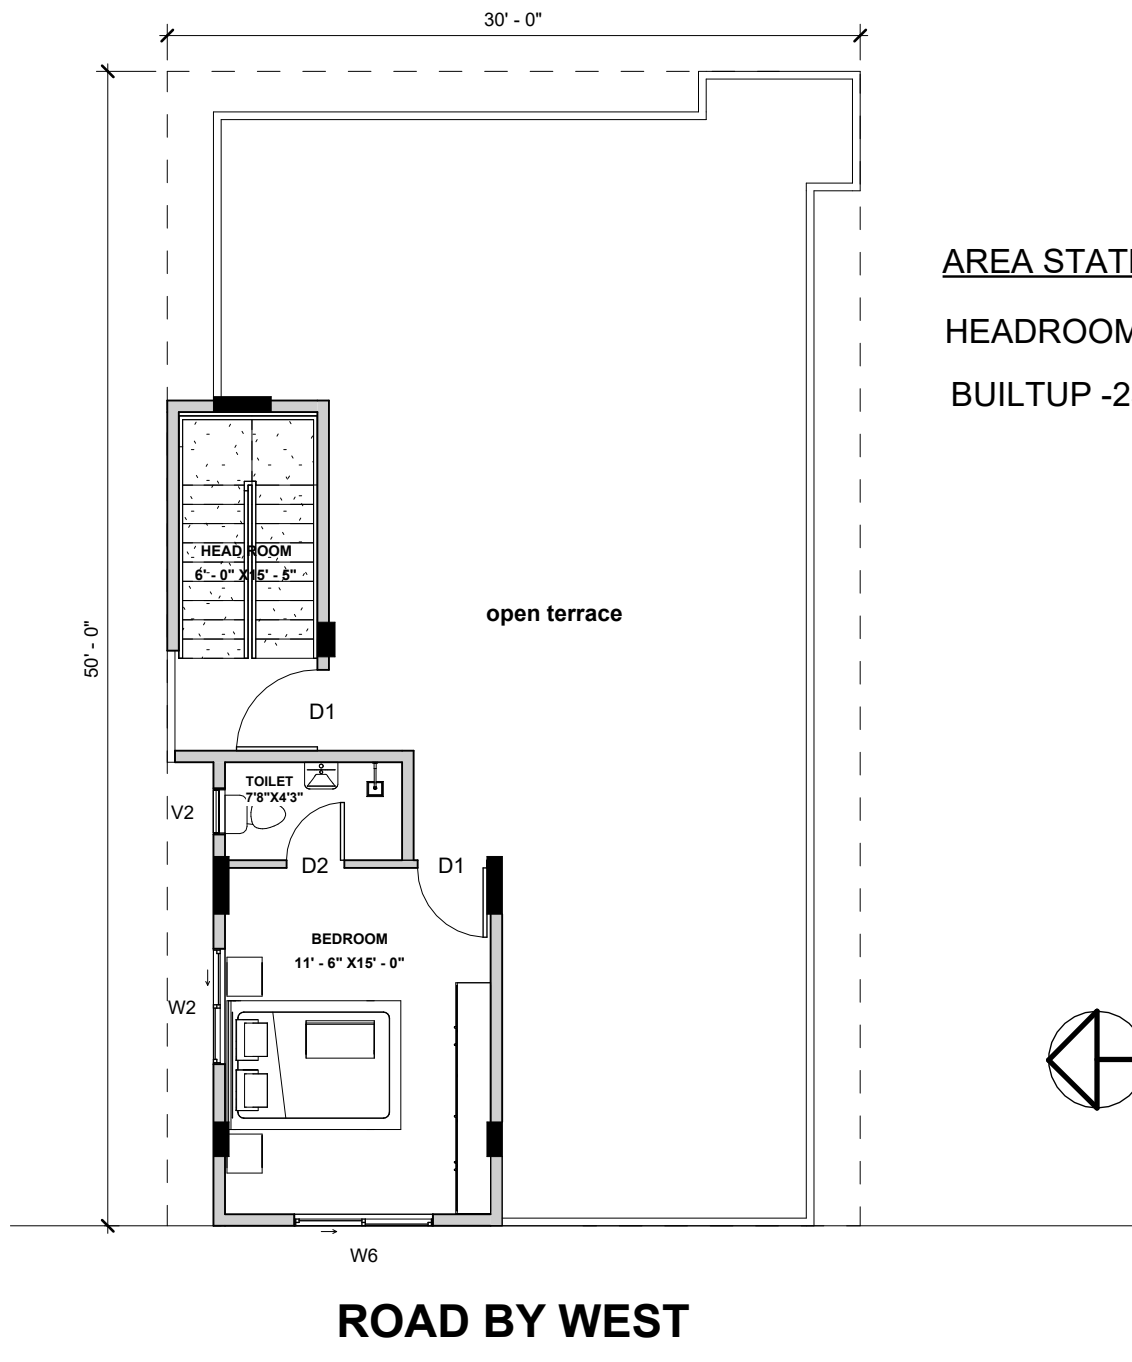

AREA STATEMENT

HEADROOM -112 SFT

BUILTUP -236 SFT

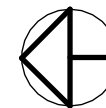

Brick & Bolt

MR SUBASH

TERRACE FLOOR PLAN

Project number CRN 139874

Date 08-08-2022

Drawn by CHAITRA

A103

NTS