


- NOTES:
- Opening schedule may change according to the structural design.
  - The layout of columns and beams may change according to the structural design.
  - Number of steps may change according to the plinth and parking height desired.
  - Thickness of walls is only proposed. It may have to change based on the structural design to avoid column/beam projections.
  - The Contractor and the Consultant shall bear no responsibility whatsoever where any drawings provided by it/them in relation to the project / Said Works, does not comply with any applicable laws including the bye-laws of the building/society where such project is situated. Further, it is clarified that it shall be the responsibility of the Owner to ensure any and all compliance of the drawings provided by the Contractor/Consultant.

REV.		
CONCEPT - R0		
Area Schedule (Rentable)		
Name	Area	Level
SITE AREA	888 SF	ROAD LEVEL
BUILT UP AREA	102 SF	GROUND FLOOR LEVEL
PARK ING	543 SF	GROUND FLOOR LEVEL
BUILT UP AREA	634 SF	FIRST FLOOR LEVEL
BUILT UP AREA	567 SF	SECOND FLOOR LEVEL
BALC ONY	50 SF	SECOND FLOOR LEVEL
CUTO UT	17 SF	SECOND FLOOR LEVEL
BUILT UP AREA	102 SF	TERRACE FLOOR PLAN

AREA STATEMENT

NOTES

ARCHITECT  
AVANTEE PORE

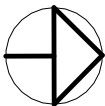

- NOTES:
- Opening schedule may change according to the structural design.

The layout of columns and beams may change according to the structural design.

Number of steps may change according to the plinth and parking height desired.

Thickness of walls is only proposed. It may have to change based on the structural design to avoid column/beam projections.

The Contractor and the Consultant shall bear no responsibility whatsoever where any drawings provided by it/them in relation to the project / Said Works, does not comply with any applicable laws including the bye-laws of the building/society where such project is situated. Further, it is clarified that it shall be the responsibility of the Owner to ensure any and all compliance of the drawings provided by the Contractor/Consultant.

REV.


CONCEPT - R0


AREA STATEMENT

NOTES

ARCHITECT

AVANTEE PORE

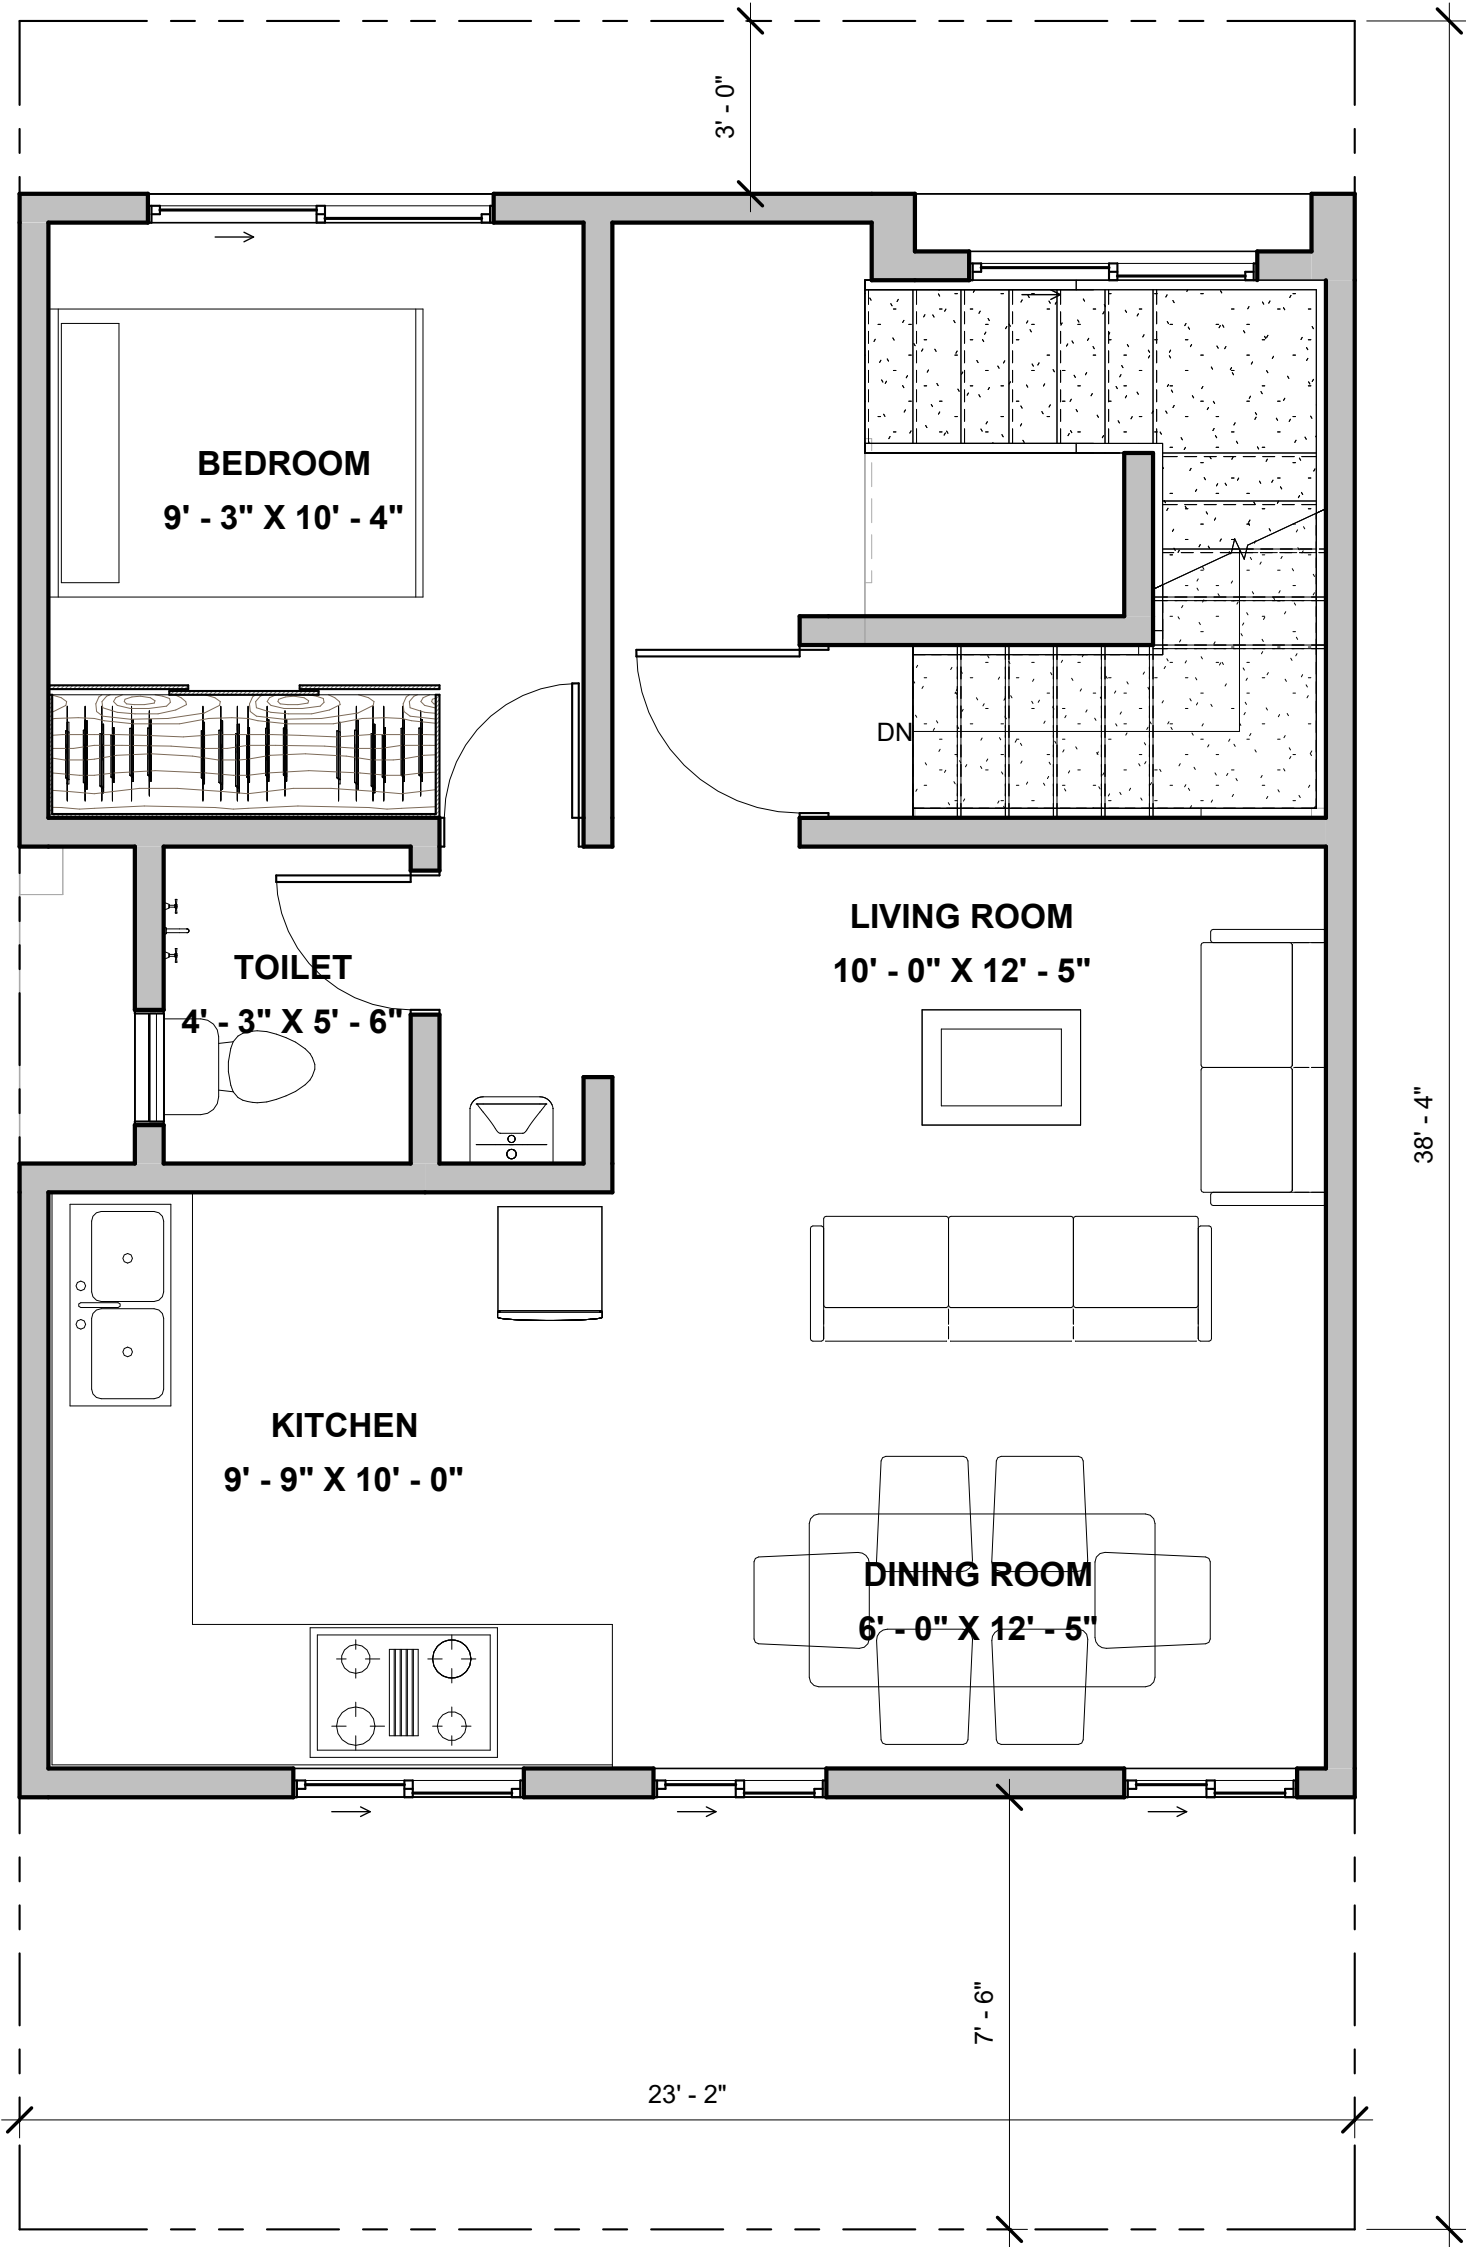

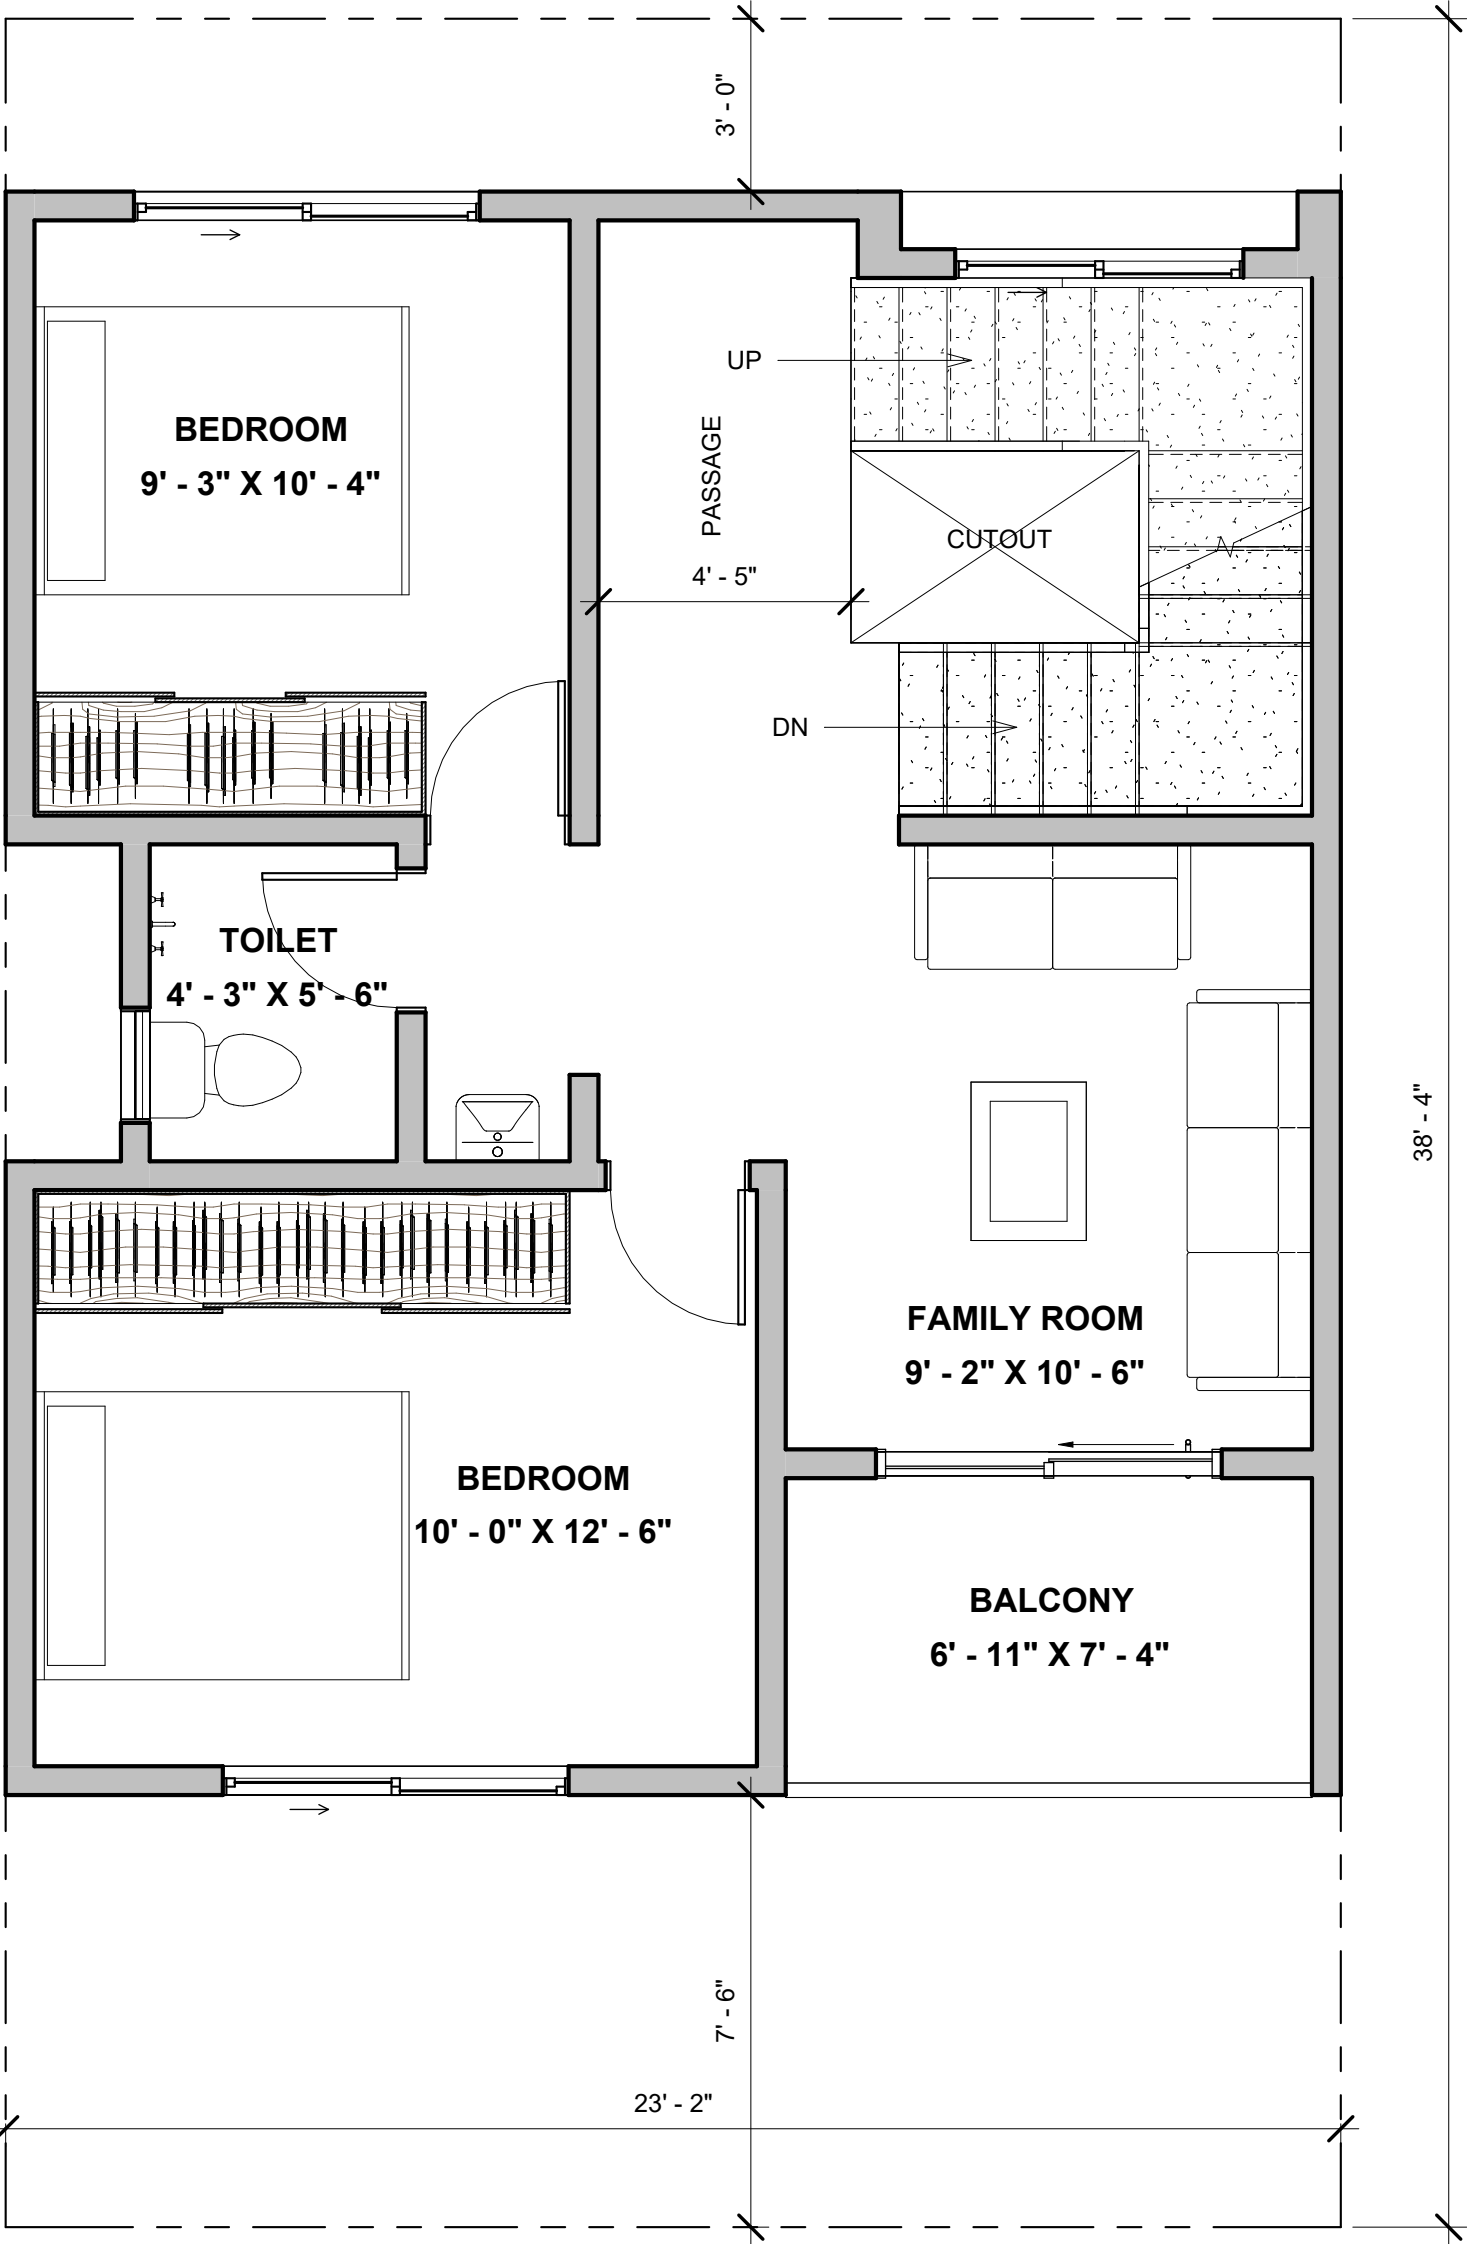

- NOTES:
- Opening schedule may change according to the structural design.

The layout of columns and beams may change according to the structural design.

Number of steps may change according to the plinth and parking height desired.

Thickness of walls is only proposed. It may have to change based on the structural design to avoid column/beam projections.

The Contractor and the Consultant shall bear no responsibility whatsoever where any drawings provided by it/them in relation to the project / Said Works, does not comply with any applicable laws including the bye-laws of the building/society where such project is situated. Further, it is clarified that it shall be the responsibility of the Owner to ensure any and all compliance of the drawings provided by the Contractor/Consultant.

REV.


CONCEPT - R0


AREA STATEMENT

NOTES

ARCHITECT

AVANTEE PORE

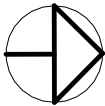

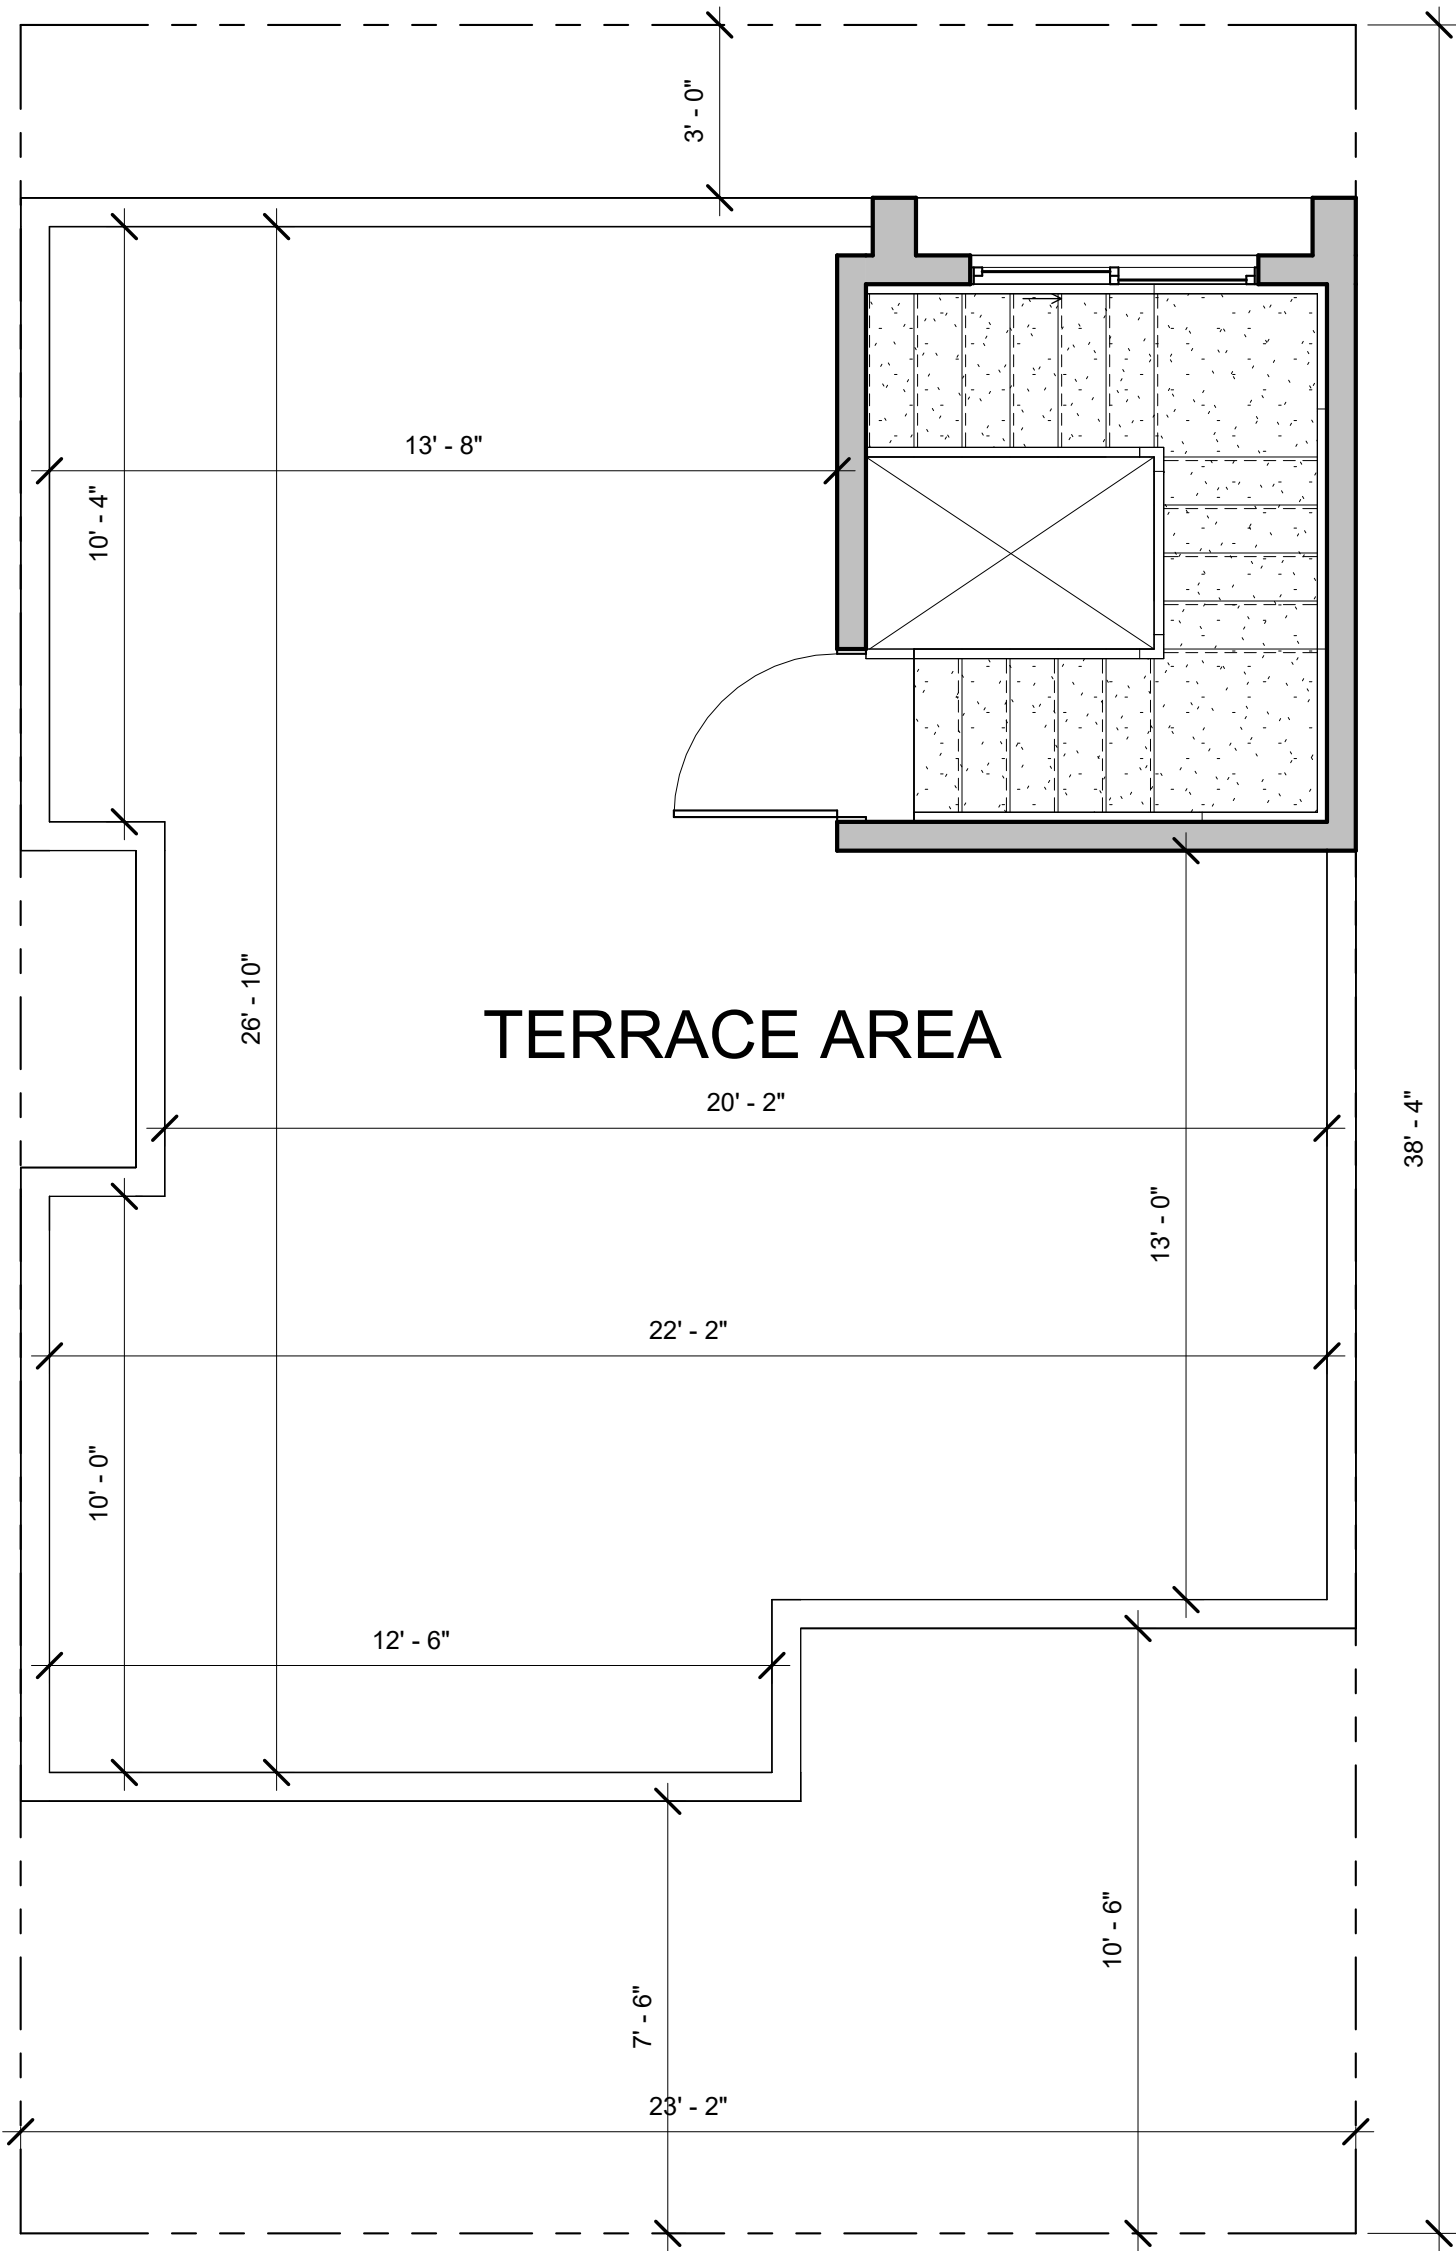

- NOTES:
- Opening schedule may change according to the structural design.
  - The layout of columns and beams may change according to the structural design.
  - Number of steps may change according to the plinth and parking height desired.
  - Thickness of walls is only proposed. It may have to change based on the structural design to avoid column/beam projections.
  - The Contractor and the Consultant shall bear no responsibility whatsoever where any drawings provided by it/them in relation to the project / Said Works, does not comply with any applicable laws including the bye-laws of the building/society where such project is situated. Further, it is clarified that it shall be the responsibility of the Owner to ensure any and all compliance of the drawings provided by the Contractor/Consultant.

REV.  
CONCEPT - R0

AREA STATEMENT

NOTES

ARCHITECT  
AVANTEE PORE

