


Area Statement		
Area	Level	Name
Not Placed	Not Placed	Area
797 SF	GROUND FLOOR	BUILT UP
218 SF	GROUND FLOOR	PARKING

1 GROUND FLOOR
1 : 60


	Mr. Ashok	Ground Floor		
		Project number	140067	A101
		Date	01 JUNE 2022	
		Drawn by	Ar. Kaustubh	
			NTS	

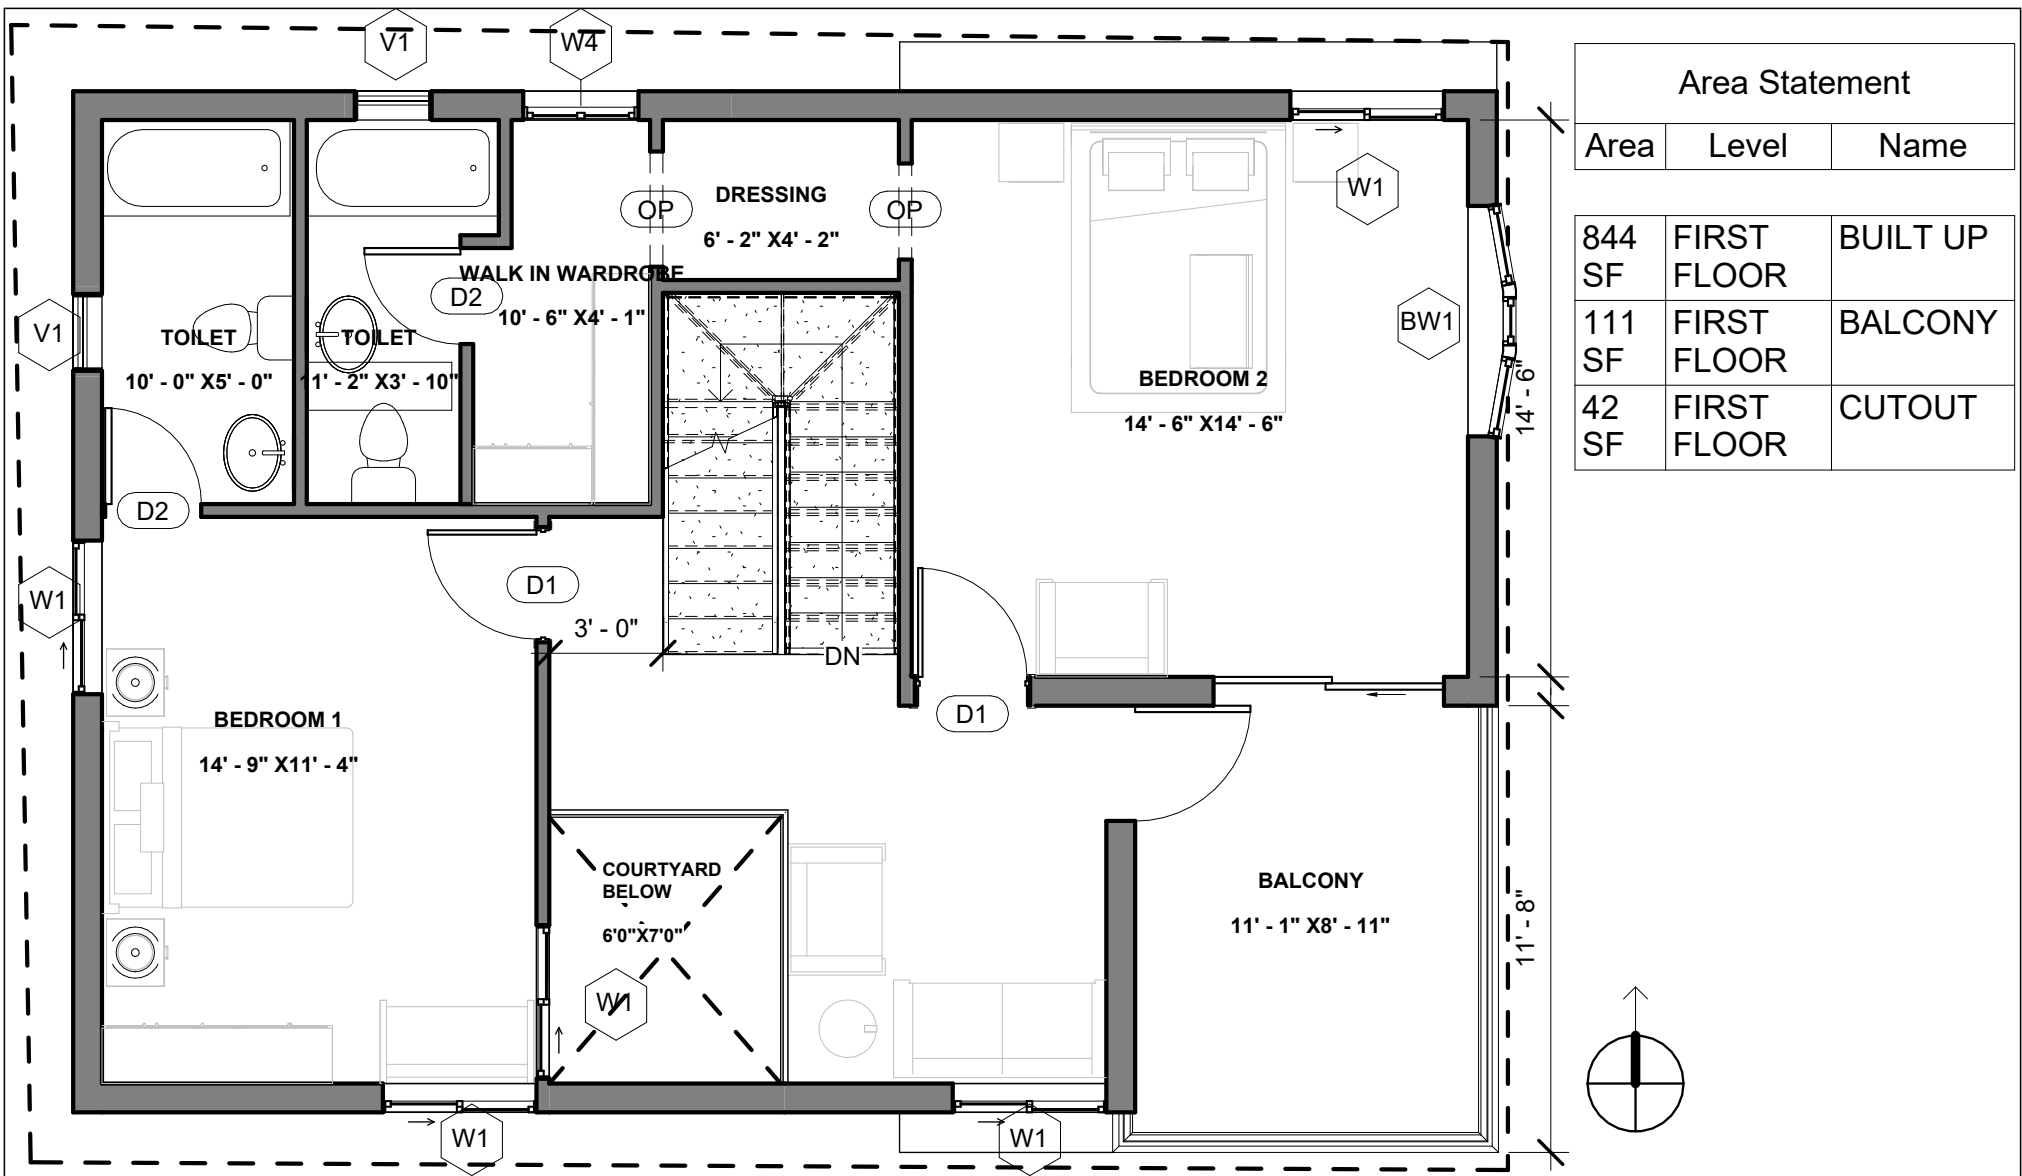

Area Statement		
Area	Level	Name
844 SF	FIRST FLOOR	BUILT UP
111 SF	FIRST FLOOR	BALCONY
42 SF	FIRST FLOOR	CUTOUT

① FIRST FLOOR
1 : 60

	Mr. Ashok	First Floor		A102
		Project number	140067	
		Date	01 JUNE 2022	
		Drawn by	Ar. Kaustubh	NTS

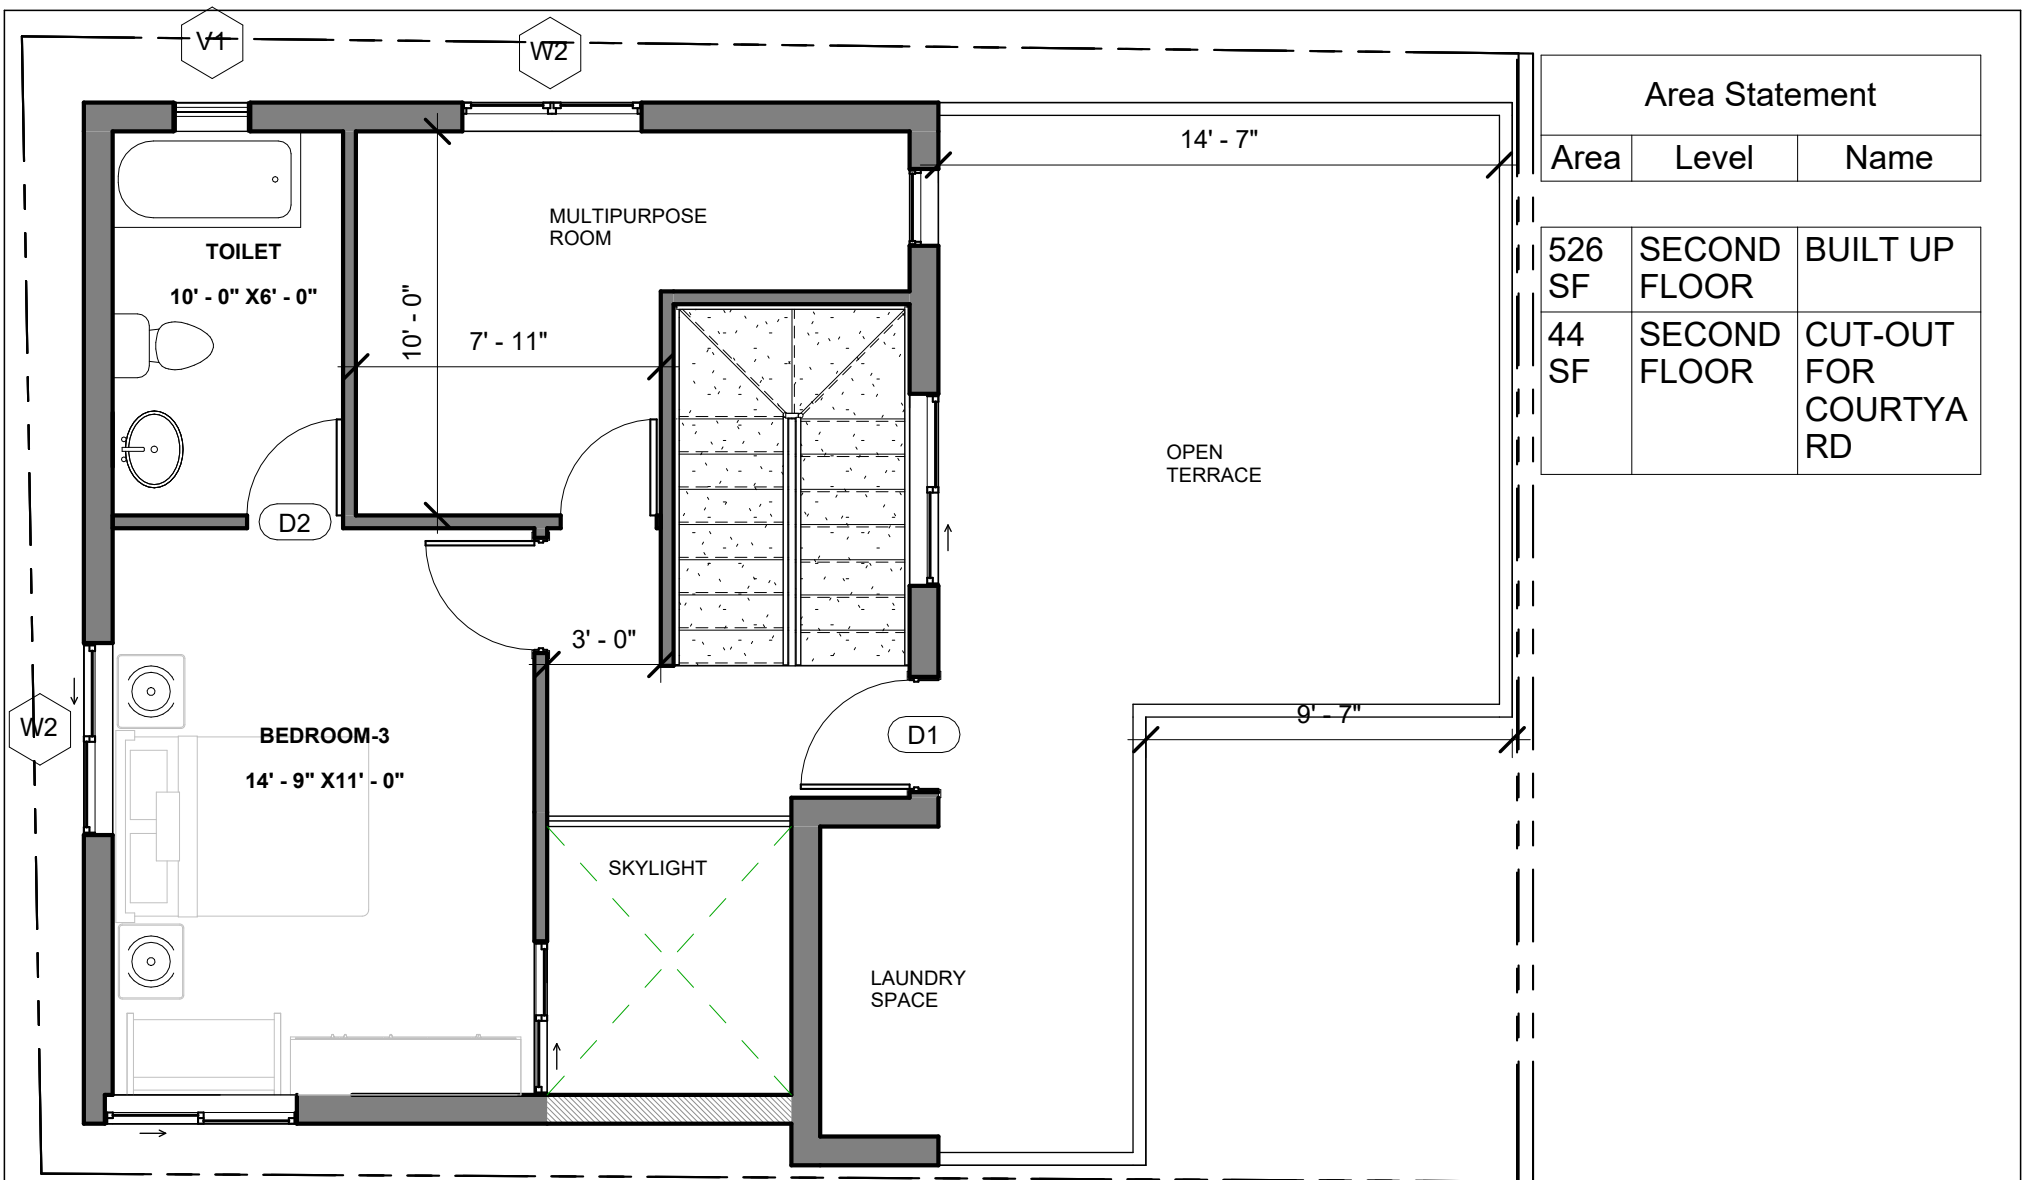

Area Statement		
Area	Level	Name
526 SF	SECOND FLOOR	BUILT UP
44 SF	SECOND FLOOR	CUT-OUT FOR COURTYARD

1 SECOND FLOOR
1 : 60

	Mr. Ashok	Second Floor	A103	
		Project number 140067		
		Date 01 JUNE 2022		
		Drawn by Ar. Kaustubh		
			NTS	