


GROUND FLOOR

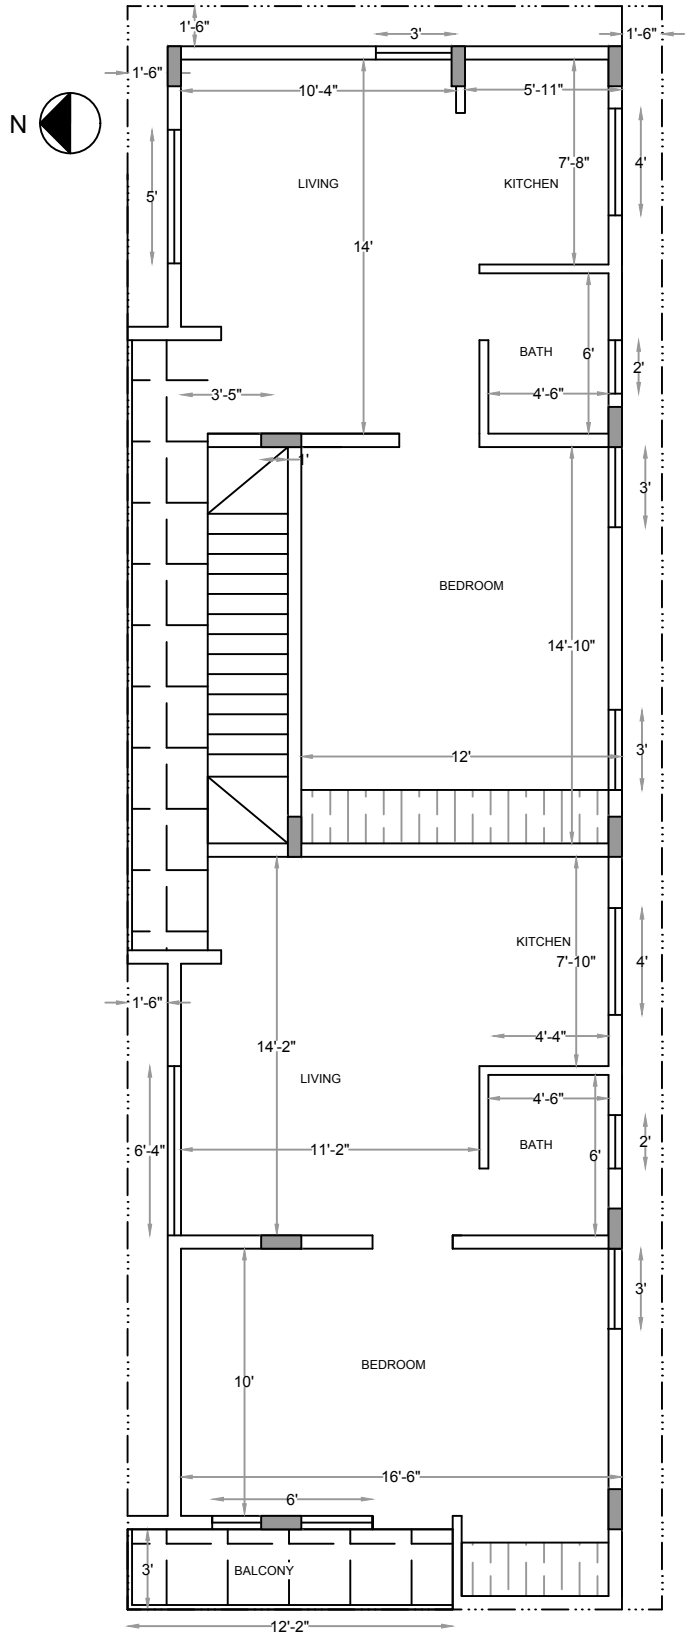

TYPICAL FLOOR

PRODUCED BY AN AUTODESK STUDENT VERSION

PRODUCED BY AN AUTODESK STUDENT VERSION